


LOUISVILLE ROAD ALLOTMENT VOL. II PG. 15

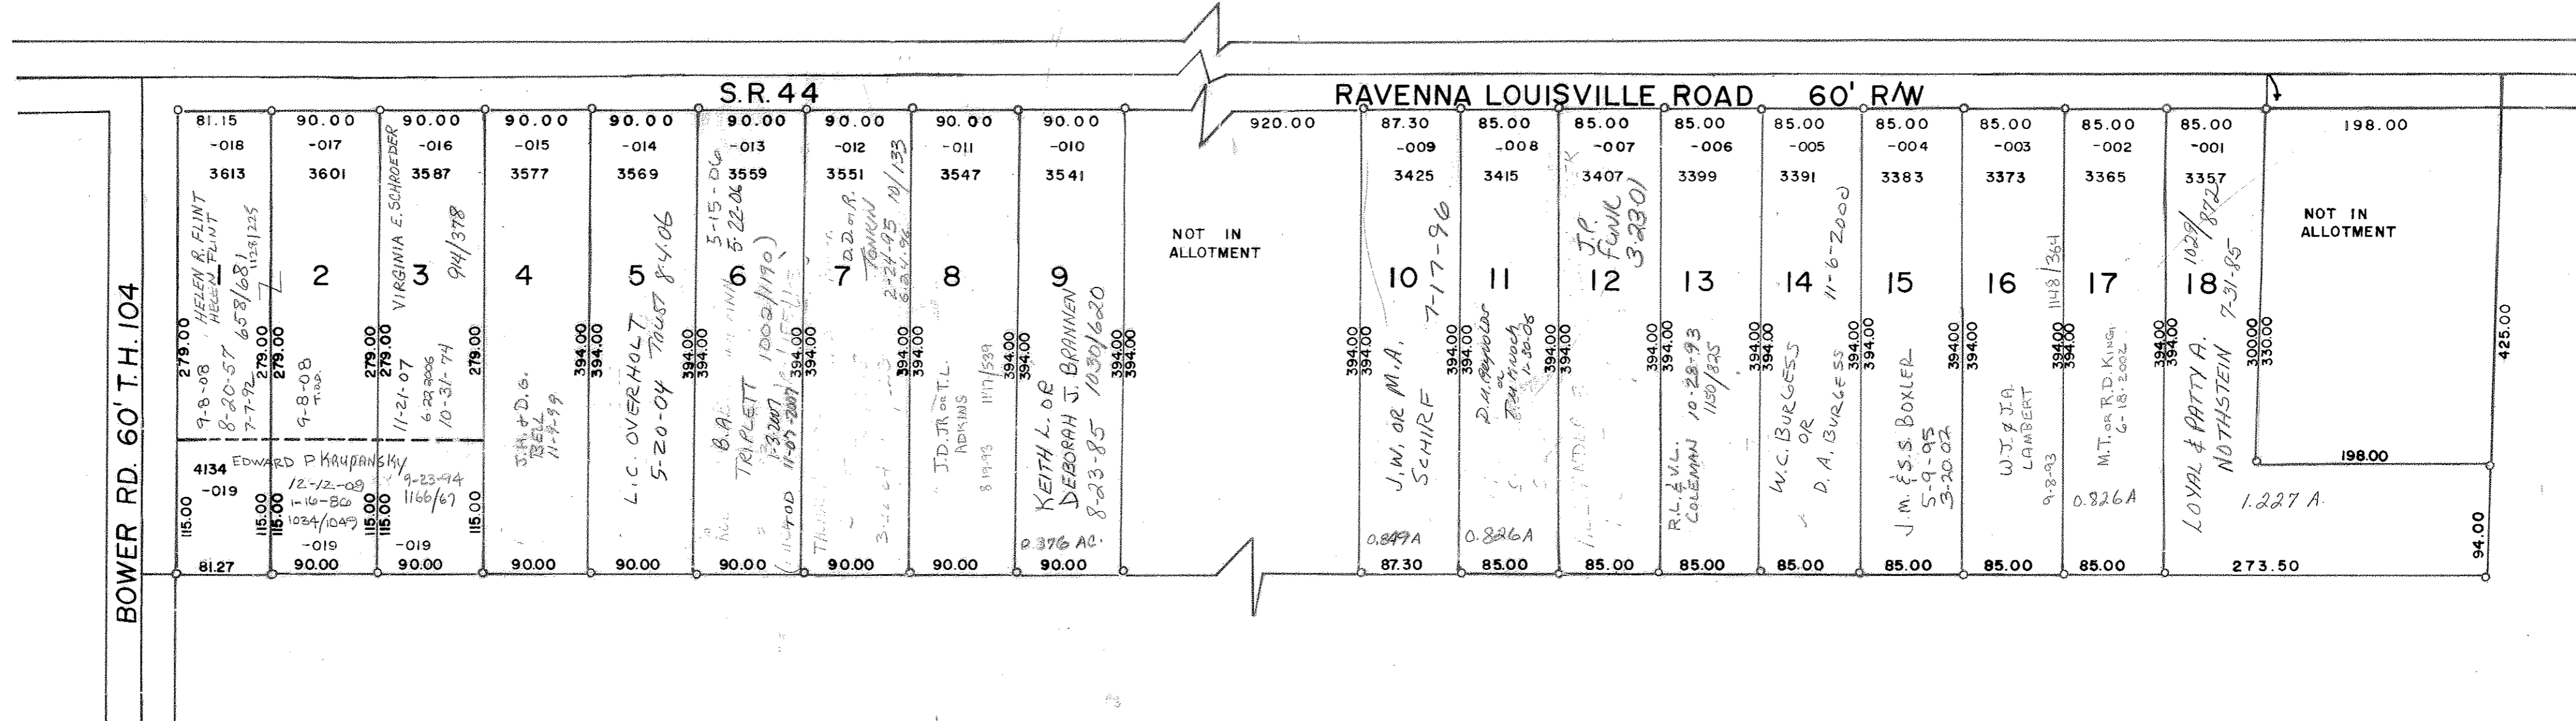

32-023-10-00-000.000

ROOTSTOWN TWP.
SCALE 1"=100'

23-A

LTB