
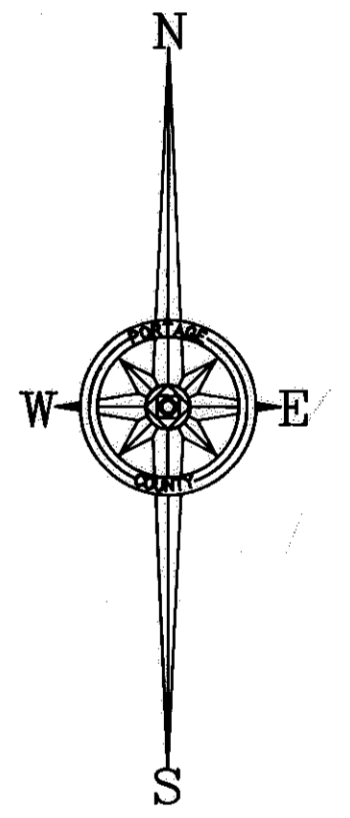


# WOODLAND AVENUE ALLOTMENT

PLAT BOOK VOL. 5, PAGE 29

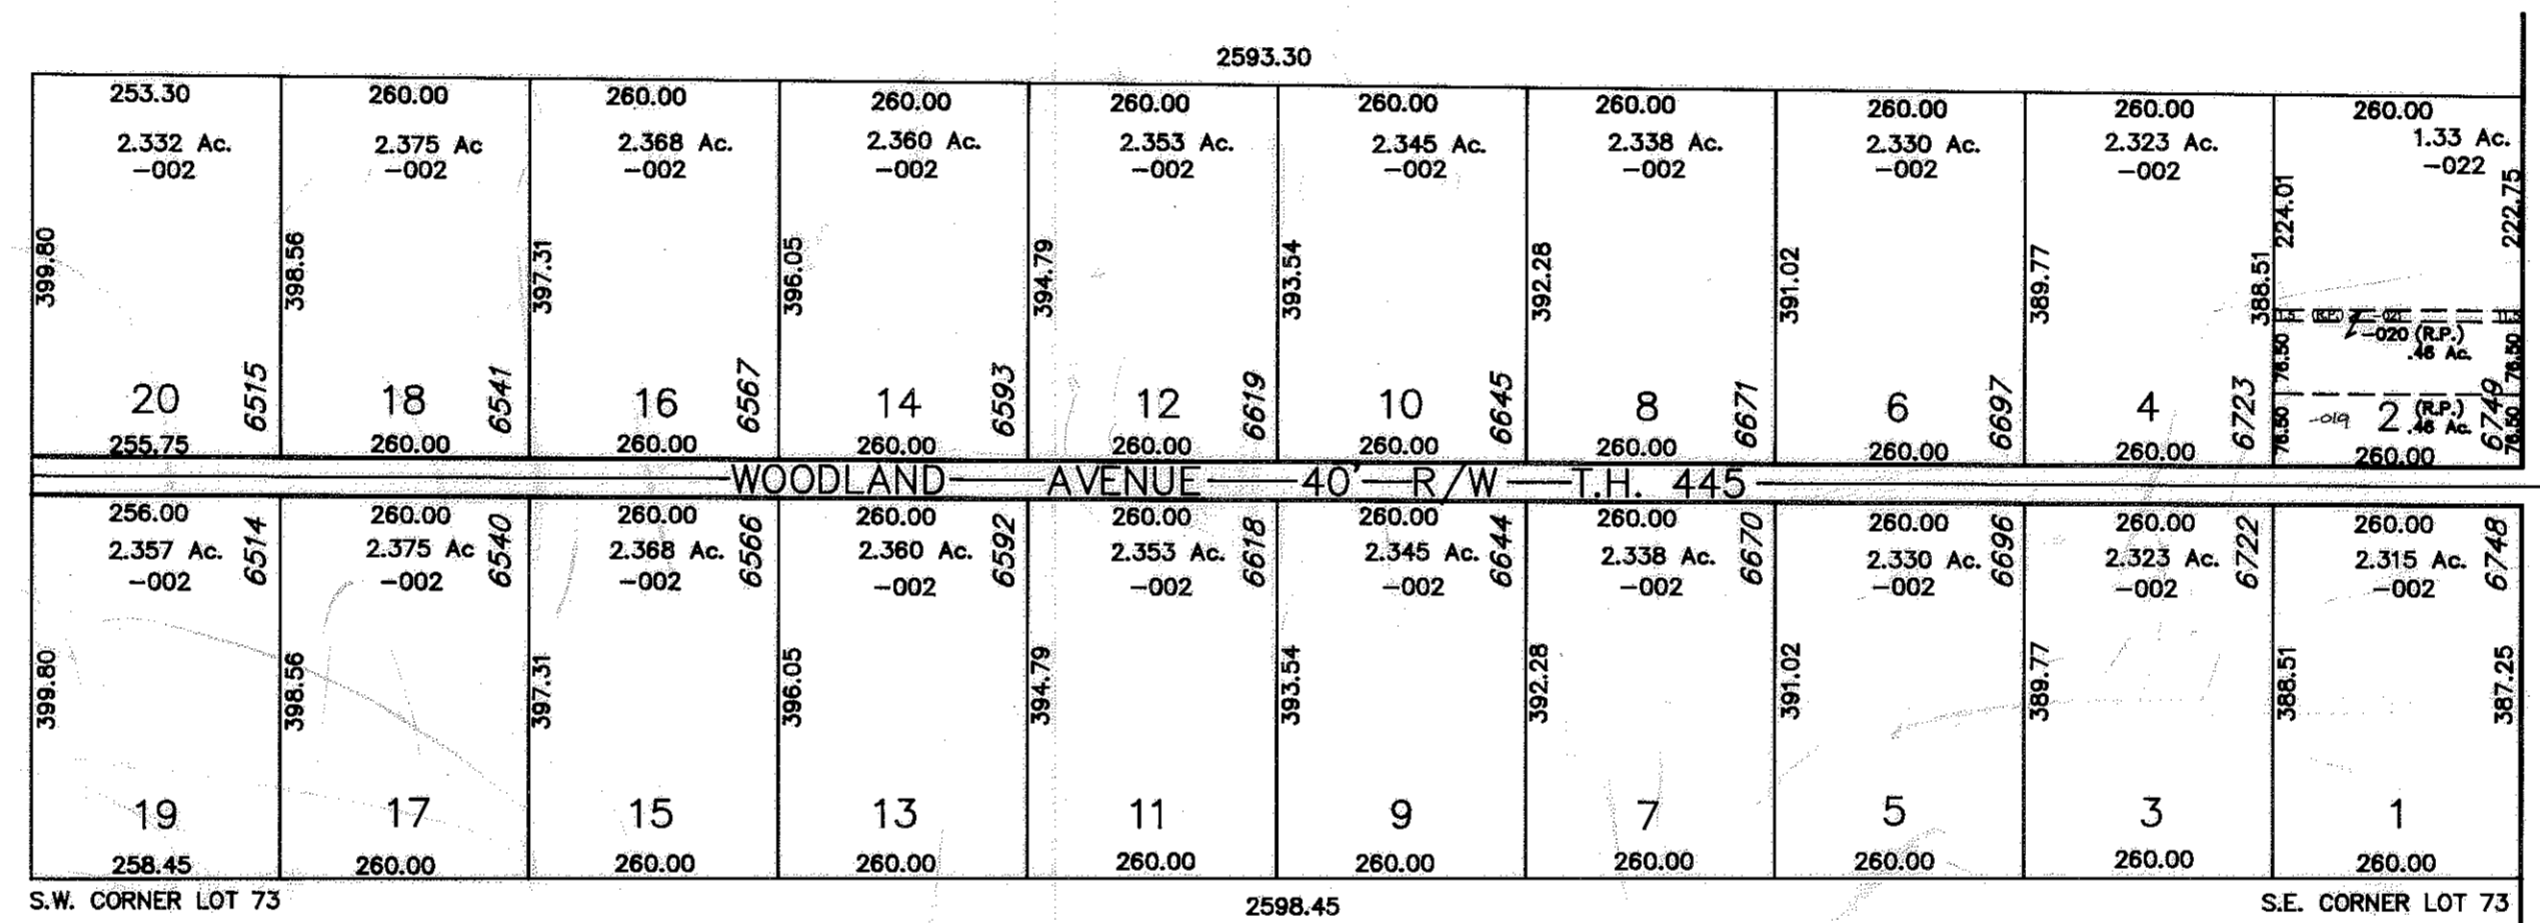


NOTE: House numbers indicated by *slanted* figures.  
Example: 6465

S.R. 183 S.H. 514  
EDINBURG-ALLIANCE  
60' R/W

OWNER OF 01-045-10-00-002.000 D.G. OR B.M. STROUP 7-11-98

|   | NAME  | DATE |    | NAME | DATE |
|---|---|------|----|------|------|
| 1 |   |      | 11 |      |      |
| 2 | N. B. J. GUNFEN OR S. R. BERGENTOR J.D. WATSON 1/21/81 11-17-93 |      | 12 |      |      |
|   | M. S. L. BERGER 7-22-98 11/6/84 10-17-97                        |      | 13 |      |      |
|   | S. E. L. N. J. ROSEGW 9-28-98 9/31/198 4-28-77                  |      | 14 |      |      |
| 3 |   |      | 15 |      |      |
| 4 |   |      | 16 |      |      |
| 5 |   |      | 17 |      |      |
| 6 |   |      | 18 |      |      |
| 7 |   |      | 19 |      |      |
| 8 |   |      | 20 |      |      |

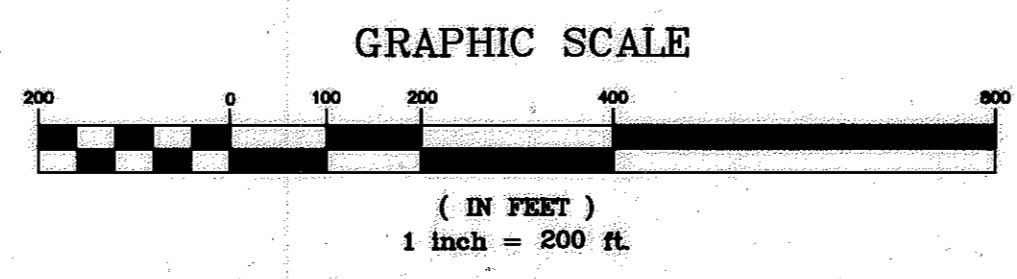

01-045-10-00-000.000  
LOT 73  
ATWATER TWP.

45A