


AURORA


ACRES

(SEE PAGE 10-A)

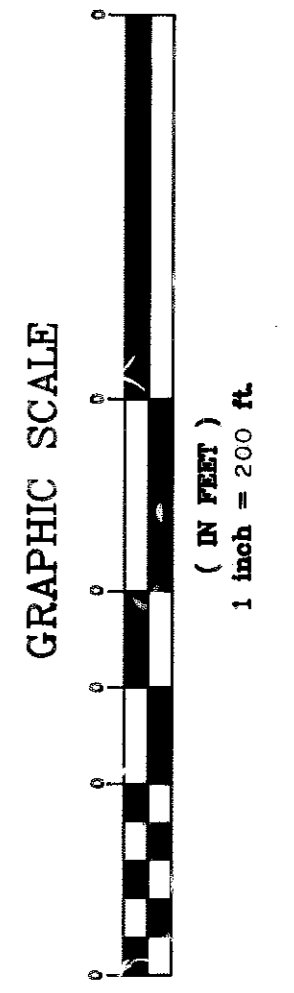

WOODVIEW ESTATES OF AURORA
PHASE I LOTS 1-24 & BLOCK A PLAT 95-34
PHASE II LOTS 25-78 PLAT 97-105
---SEE NAMESHEET FOR OWNERS---

LOT 3

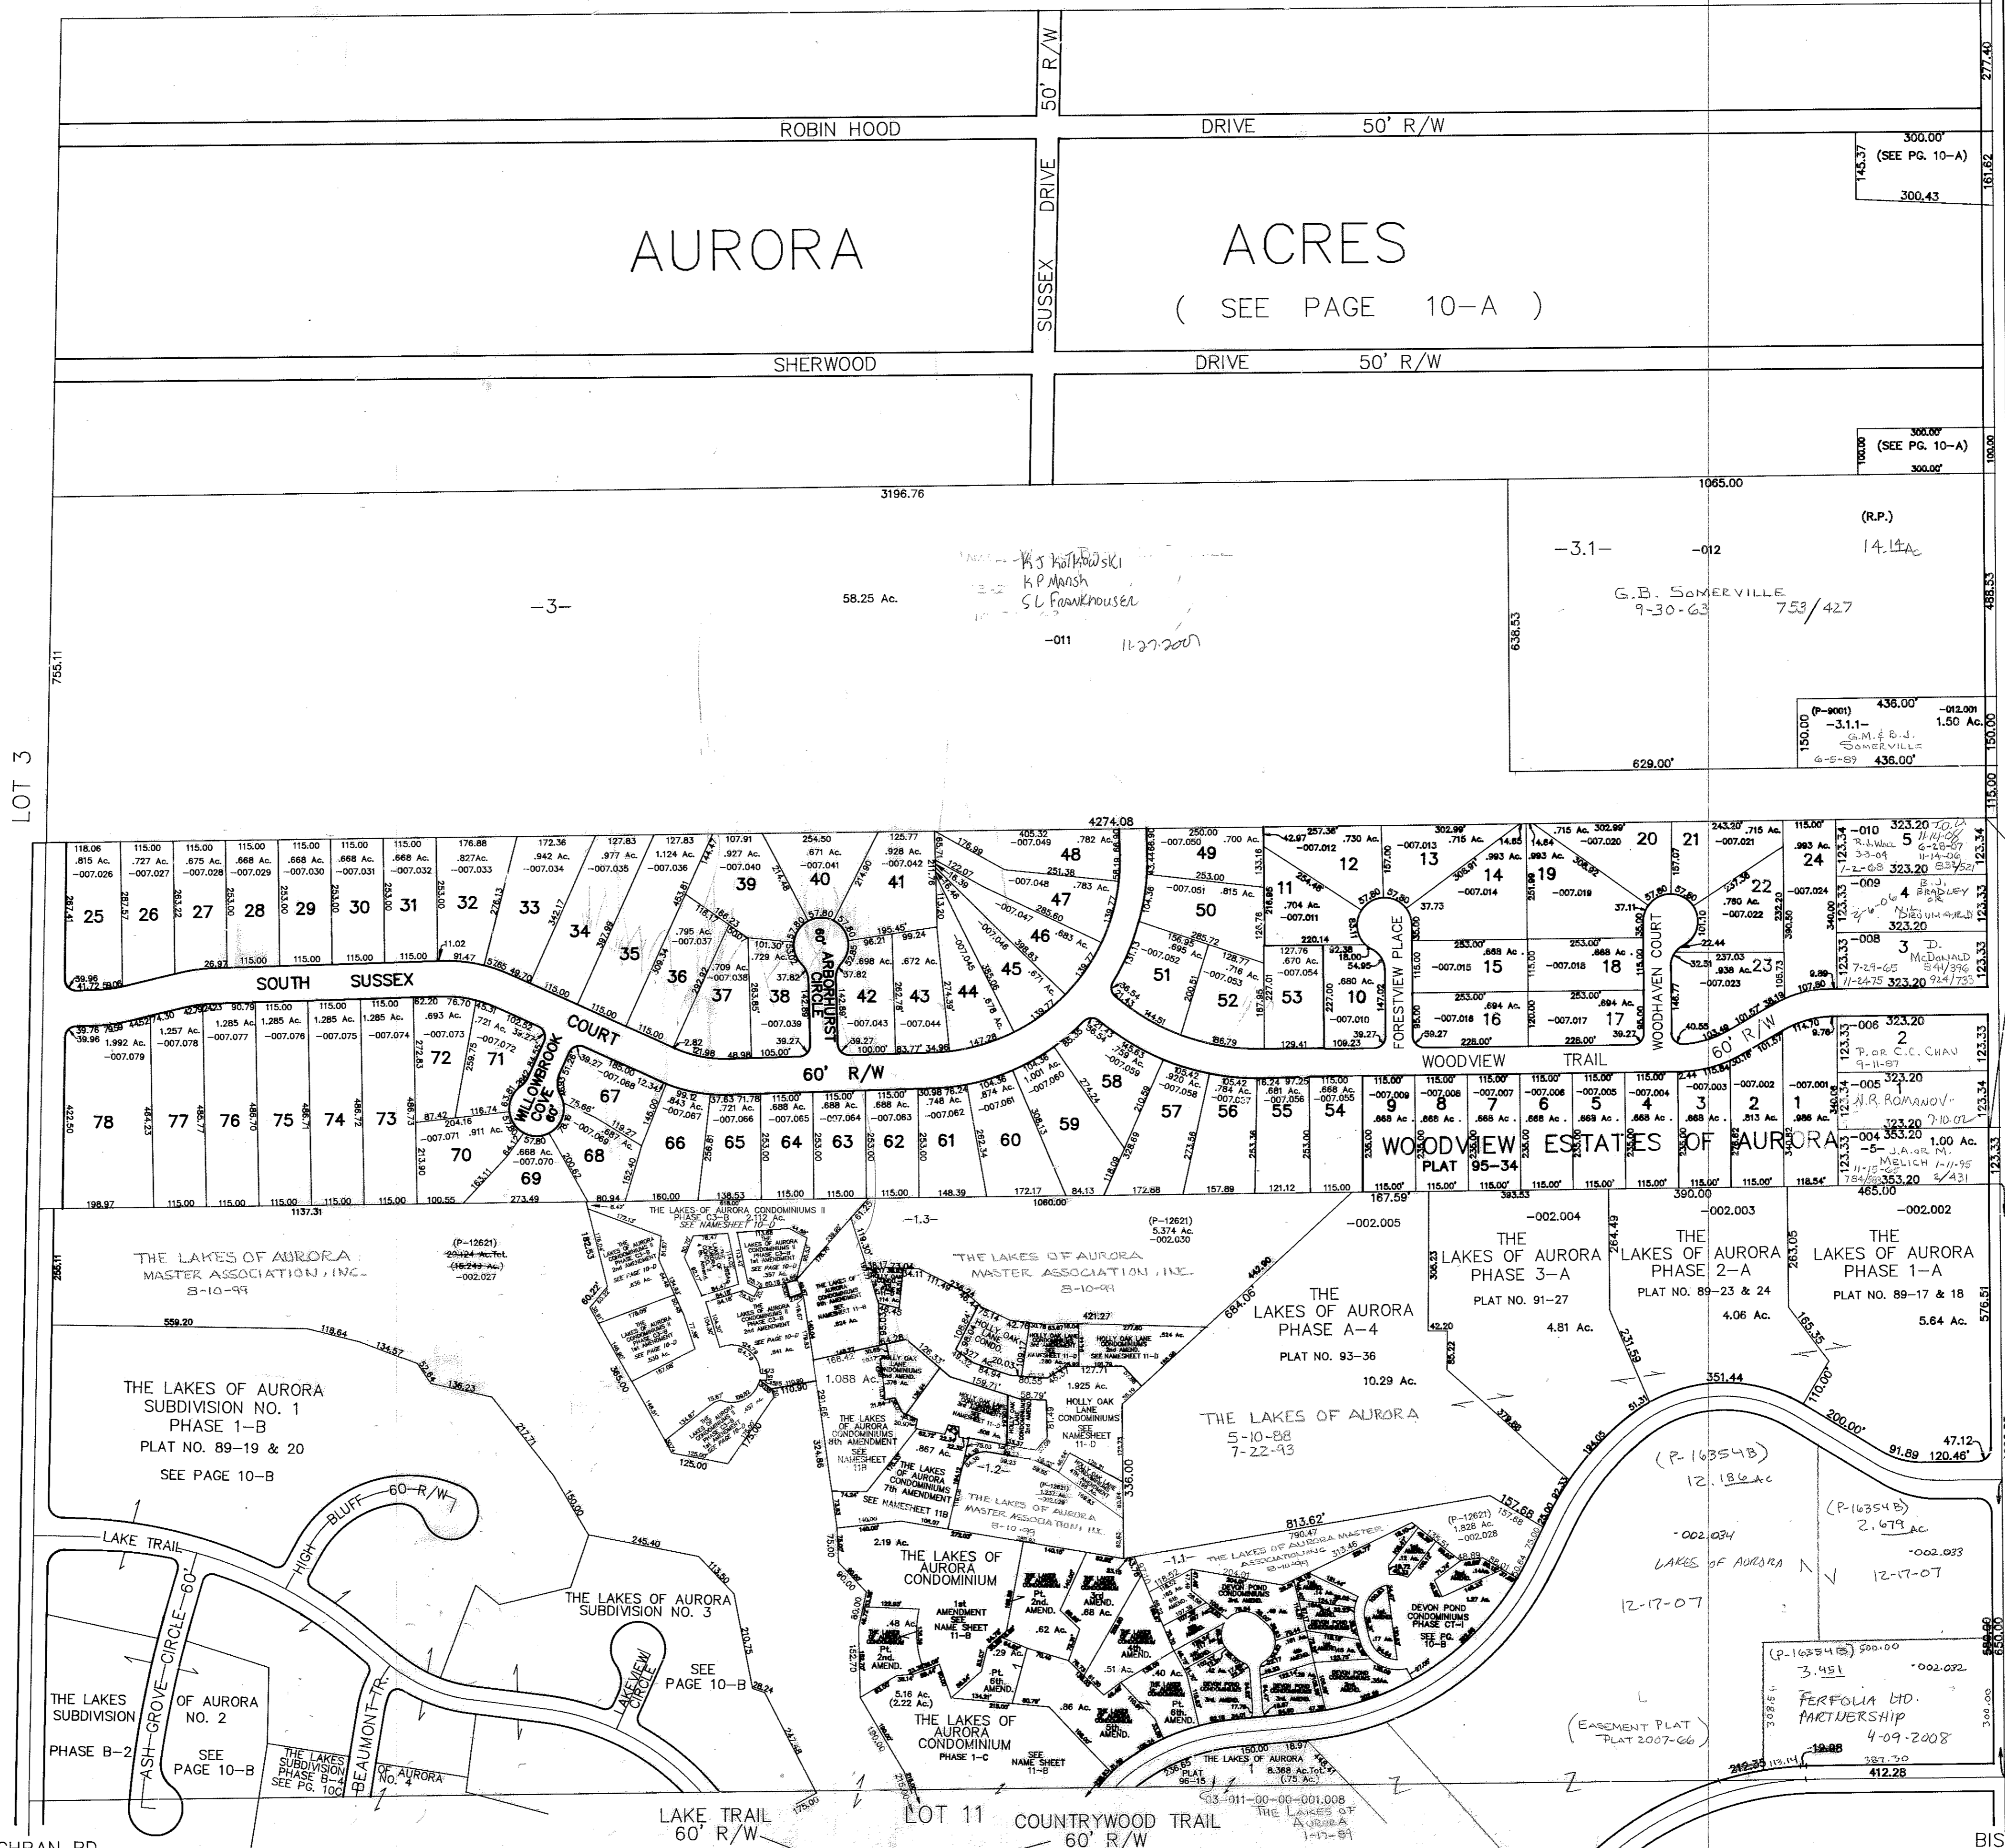

AURORA ACRES HOMESITES
SUB-LOTS 1 - 5
VOL. 9, PG. 45

WOODVIEW TRAIL
CREWICK 198-10
FRANKLIN MARINE LAKE
P.L. VOL. 9, PG. 45



COCHRAN RD. 60' R/W

DEDICATION PLAT 89-15 & 89-16

NOTE
FOR CONDOMINIUM PARCELS
SEE NAME SHEETS FOR PLAT NO.
FOR MORE DETAIL.

S.R. 82
TWINSBURG-WARREN
60' R/W

03-010-00-00-000.000

AURORA CITY

TWINSBURG-WARREN
S.R. 82
50' R/W