


BISSELL RD.  
50' R/W  
HUDSON AURORA RD.  
50' R/W.

LITTLE  
POINTE  
SUBDIVISION  
VOL. 27 PG. 65  
SEE PG. 20B

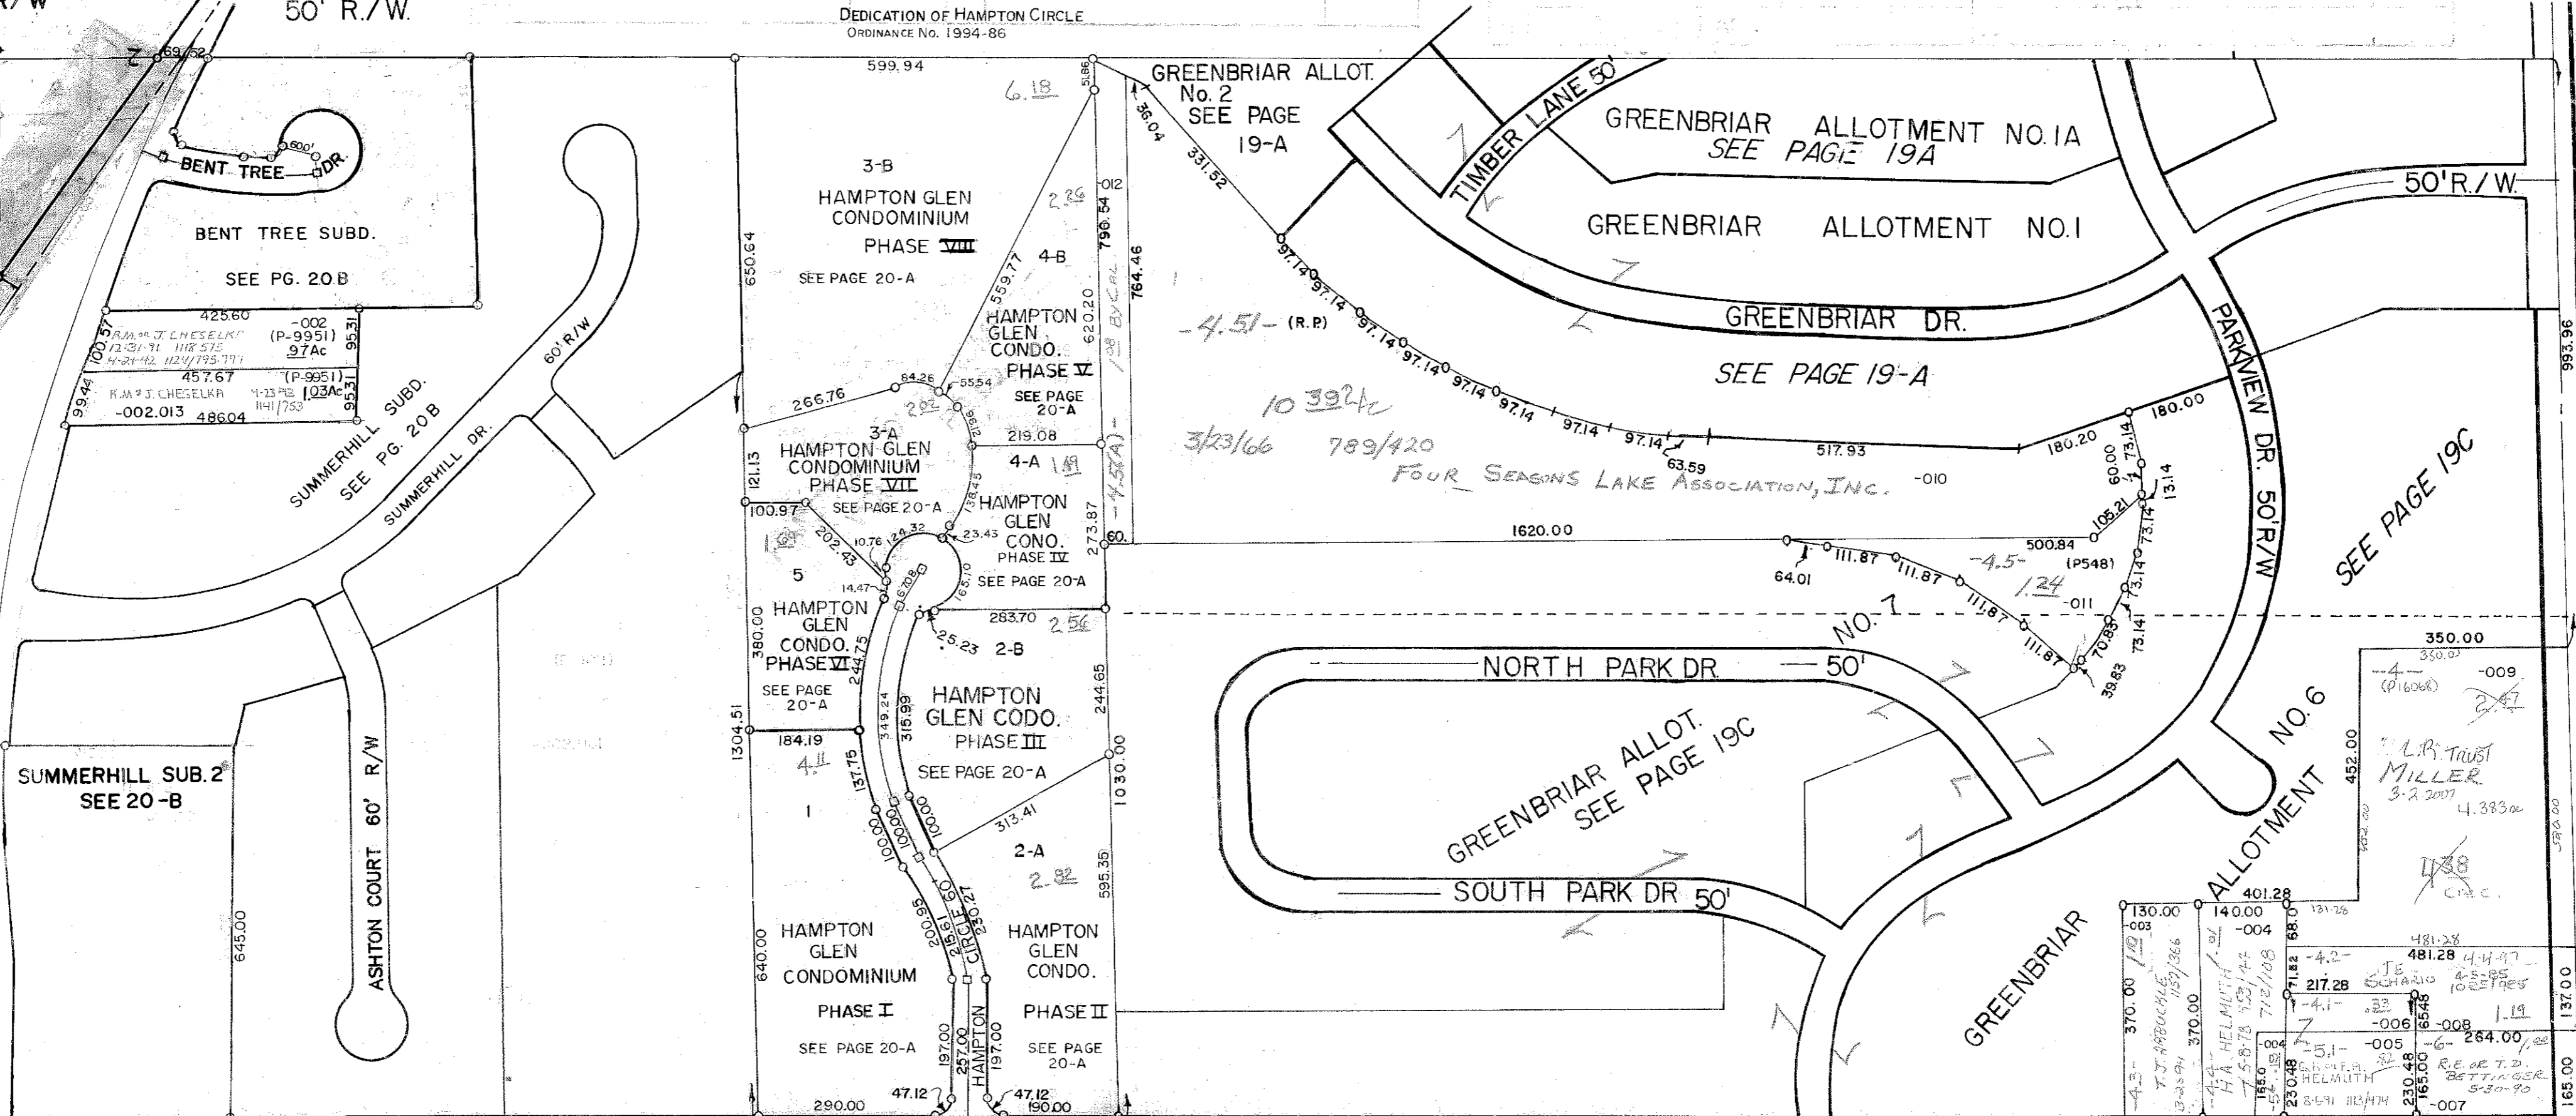


WEST MENNONITE RD.  
60' R/W.

LOT 13

OLD MILL  
(DAVIS) RD.  
60' R/W.

HUDSON AURORA RD.  
50' R/W.

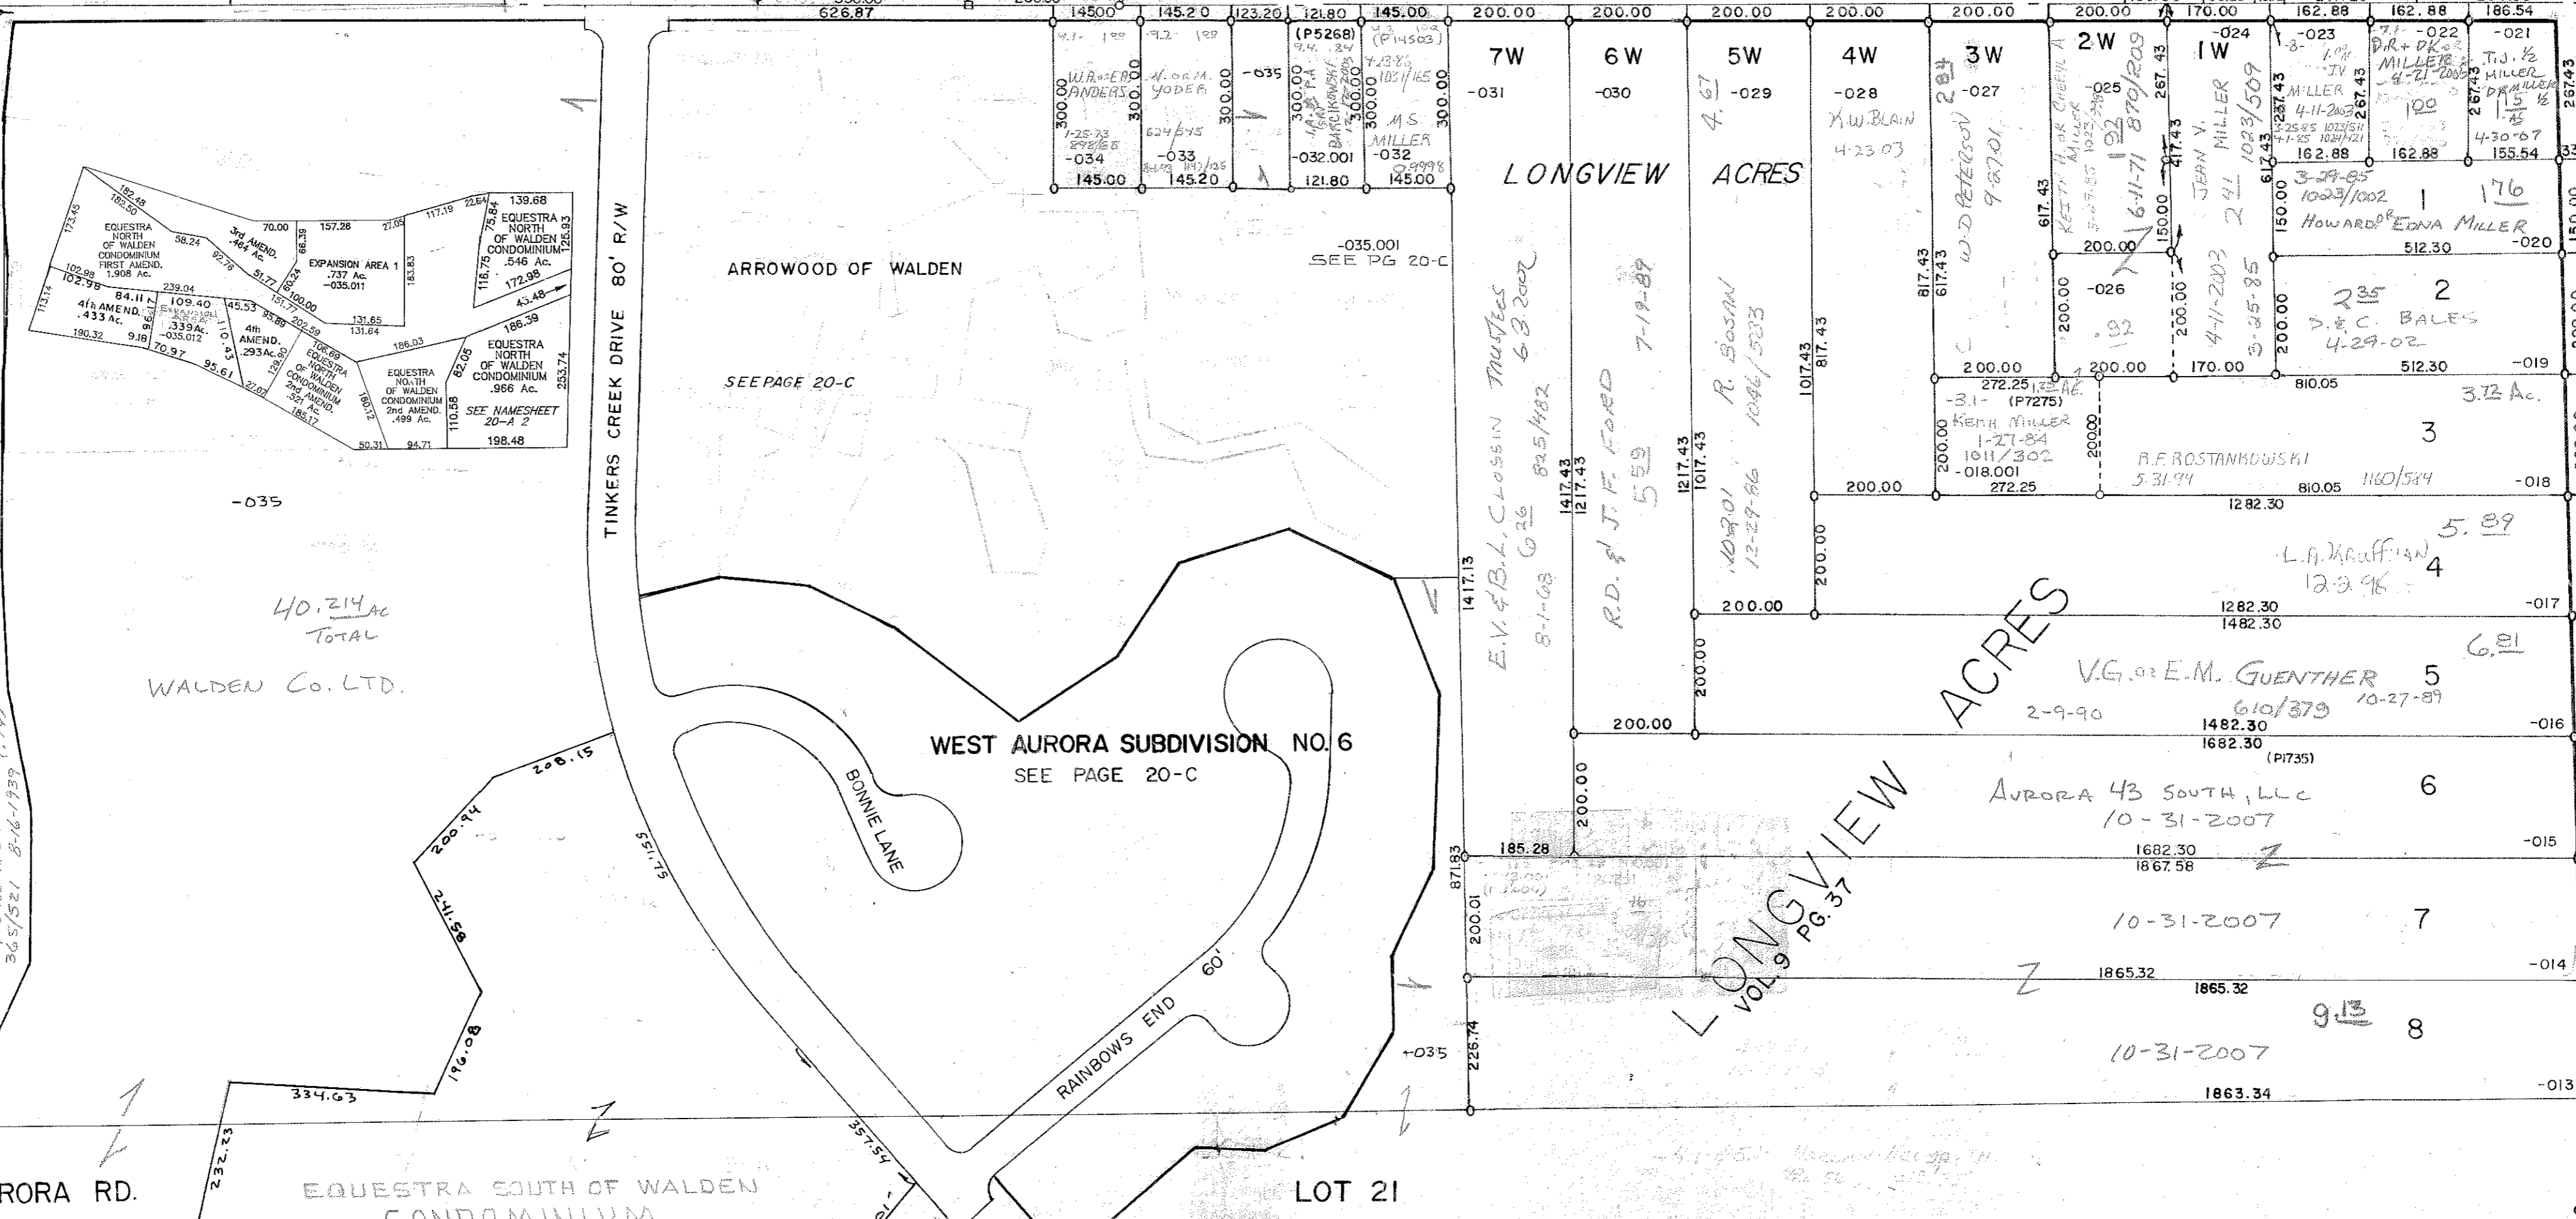

WALDEN Co. LTD.

WEST AURORA SUBDIVISION NO. 6  
SEE PAGE 20-C

LOT 21

EQUESTRIA SOUTH OF WALDEN  
CONDOMINIUM  
SEE MAP PAGE 21-A

-4.5- THE FOUR SEASONS LAKE ASSOCIATION 1-25-71 863/493 129 SUR  
-4.5A- THE BARENHOLTZ LAND CO 8-7-61 727/462 108

LOT 27

MENNONITE RD.  
60' R/W.

SR. 43  
CHILLICOTHE - SOUTH

66' R/W.  
03-020-00-00-000.000  
AURORA, CITY  
SCALE 1"=200'