



OLSKO BUILDERS INC. OWNERS OF UNSOLD S/L

LOT #	NAMES	DATE	VOL / PAGE
1	J.M. KORSEK	6-28-06 12-15-94	
2	JOE DUTKOVIC	6-3-94	1160/764
3	B.M. or T.G. HILL	9-30-94	1166/327
4	JIM P. D. REIN	1-4-2007	
5	G.L. OR K.S. SINGER	1-29-93	1139/934
6	J.P. OR E.J. SUTTER	5-29-2008 7-30-07	
7	D. GOSGOLIARCZYK	10-3-2005	
8	P.M. OR J.A. RILEY	11-15-04	
9	J.A. OR M. LAPEUS	3-13-02 11-9-93	1151/361
BLOCK A	J.M. KORSEK	6-28-06 12-15-94	1169/815

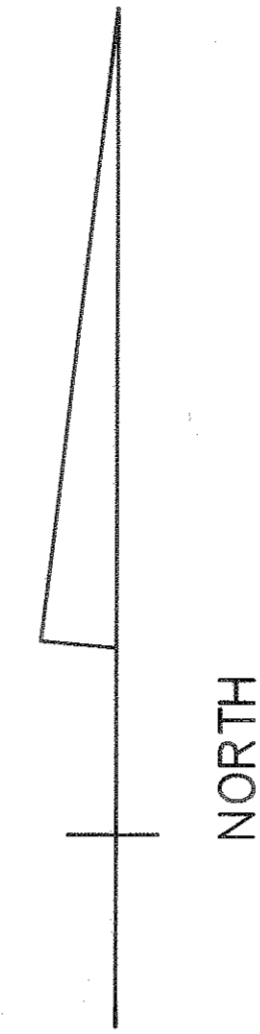

HEATHER WOODS SUBDIVISION PLAT NUMBER 92-45

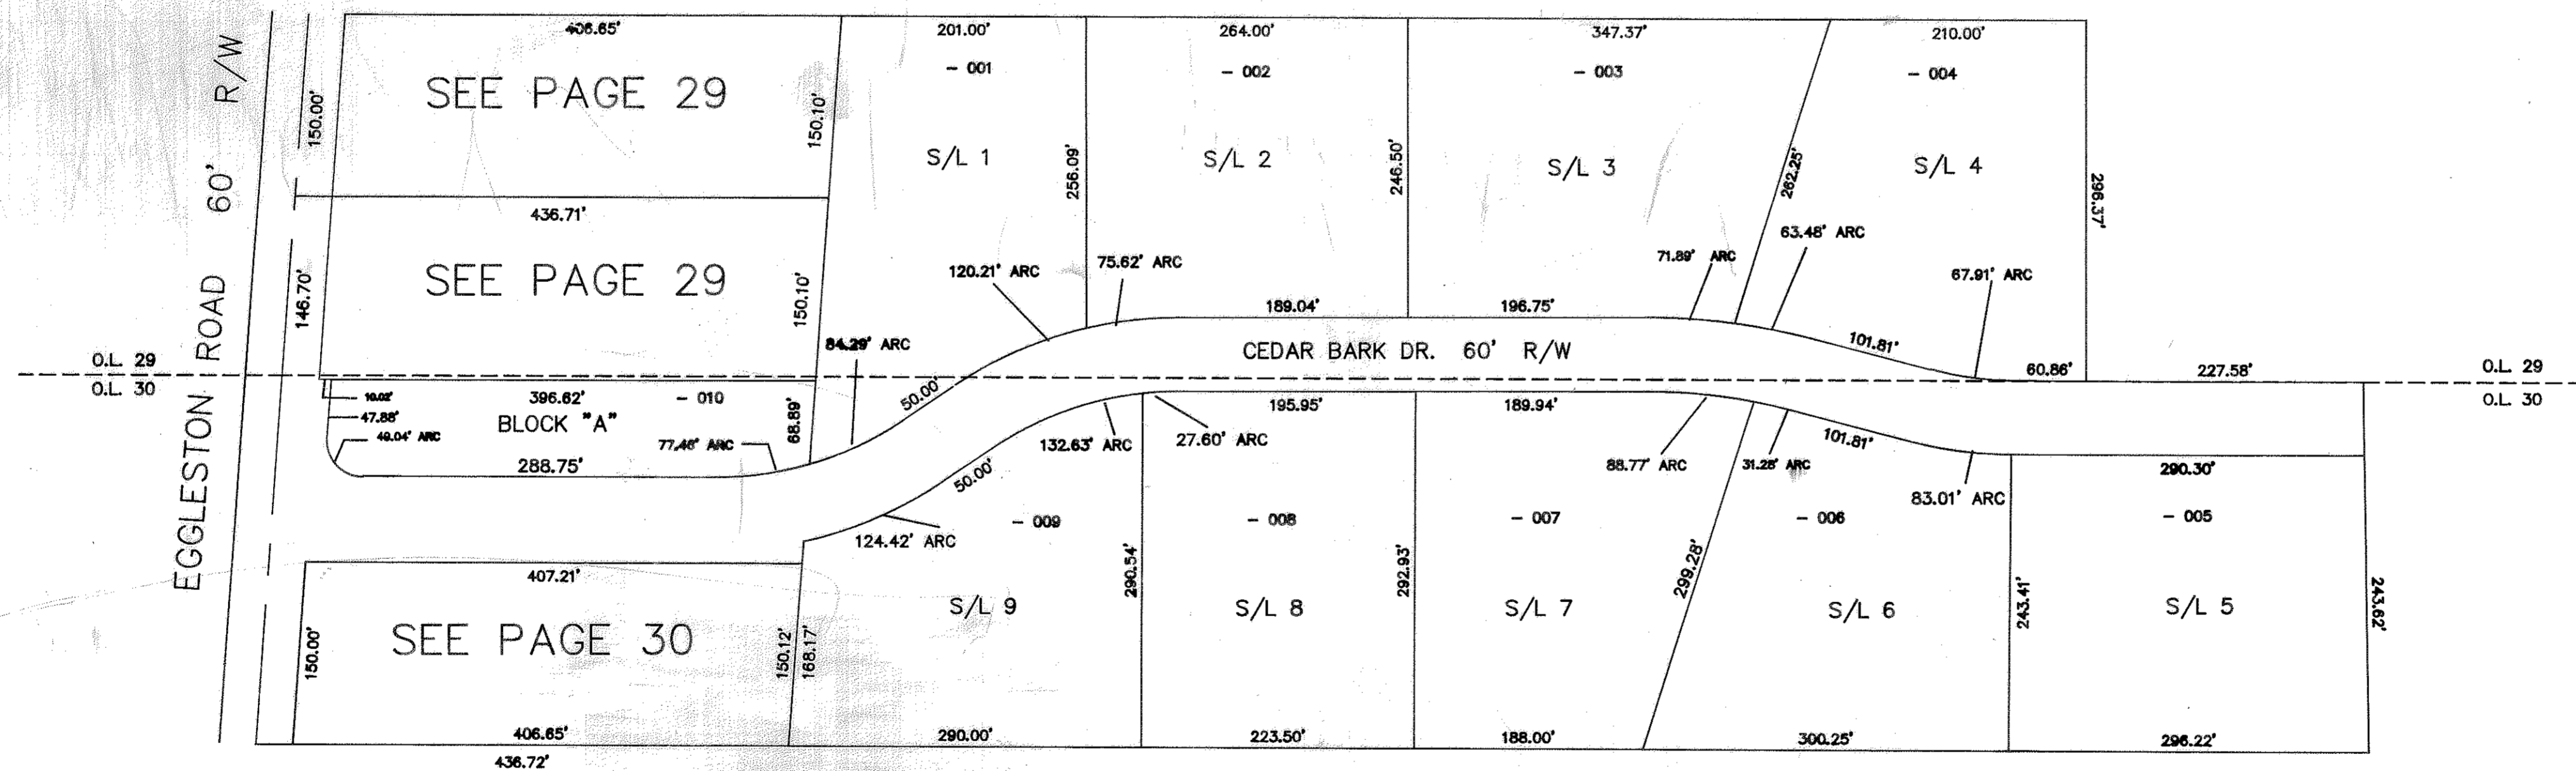

03-029-10-00-000.000

AURORA CITY 29-A
SCALE 1"=100'