


33B

LOT	NAME	VOL / PG	LOT	NAME	VOL / PG	LOT	NAME	VOL / PG	LOT	NAME	VOL / PG
340	LOTS 340 THRU 364 VACATED VOL.20 PG.3 5-13-71 274/203		350			360			370	E. OR P. VLT	4-23-87 1050/85
341			351			361			371		
342			352			362			372R	JE O.K.A. LINDAU	7-18-2003
343			353			363					
344			354			364					
345			355			365			375	R.P. T. L. DHELAN	9-16-81 1165/28-761
346			356			366			376	R.P. T. L. DHELAN	9-16-81 1165/28-761
347			357			367			377R	T. ADOMIATES	9-21-2004
348			358			368			379R	J. T. DEMEIS	8-9-2007
349		359			369			380	S.J. OR J.J. O'DRISCOLL	7-18-88	

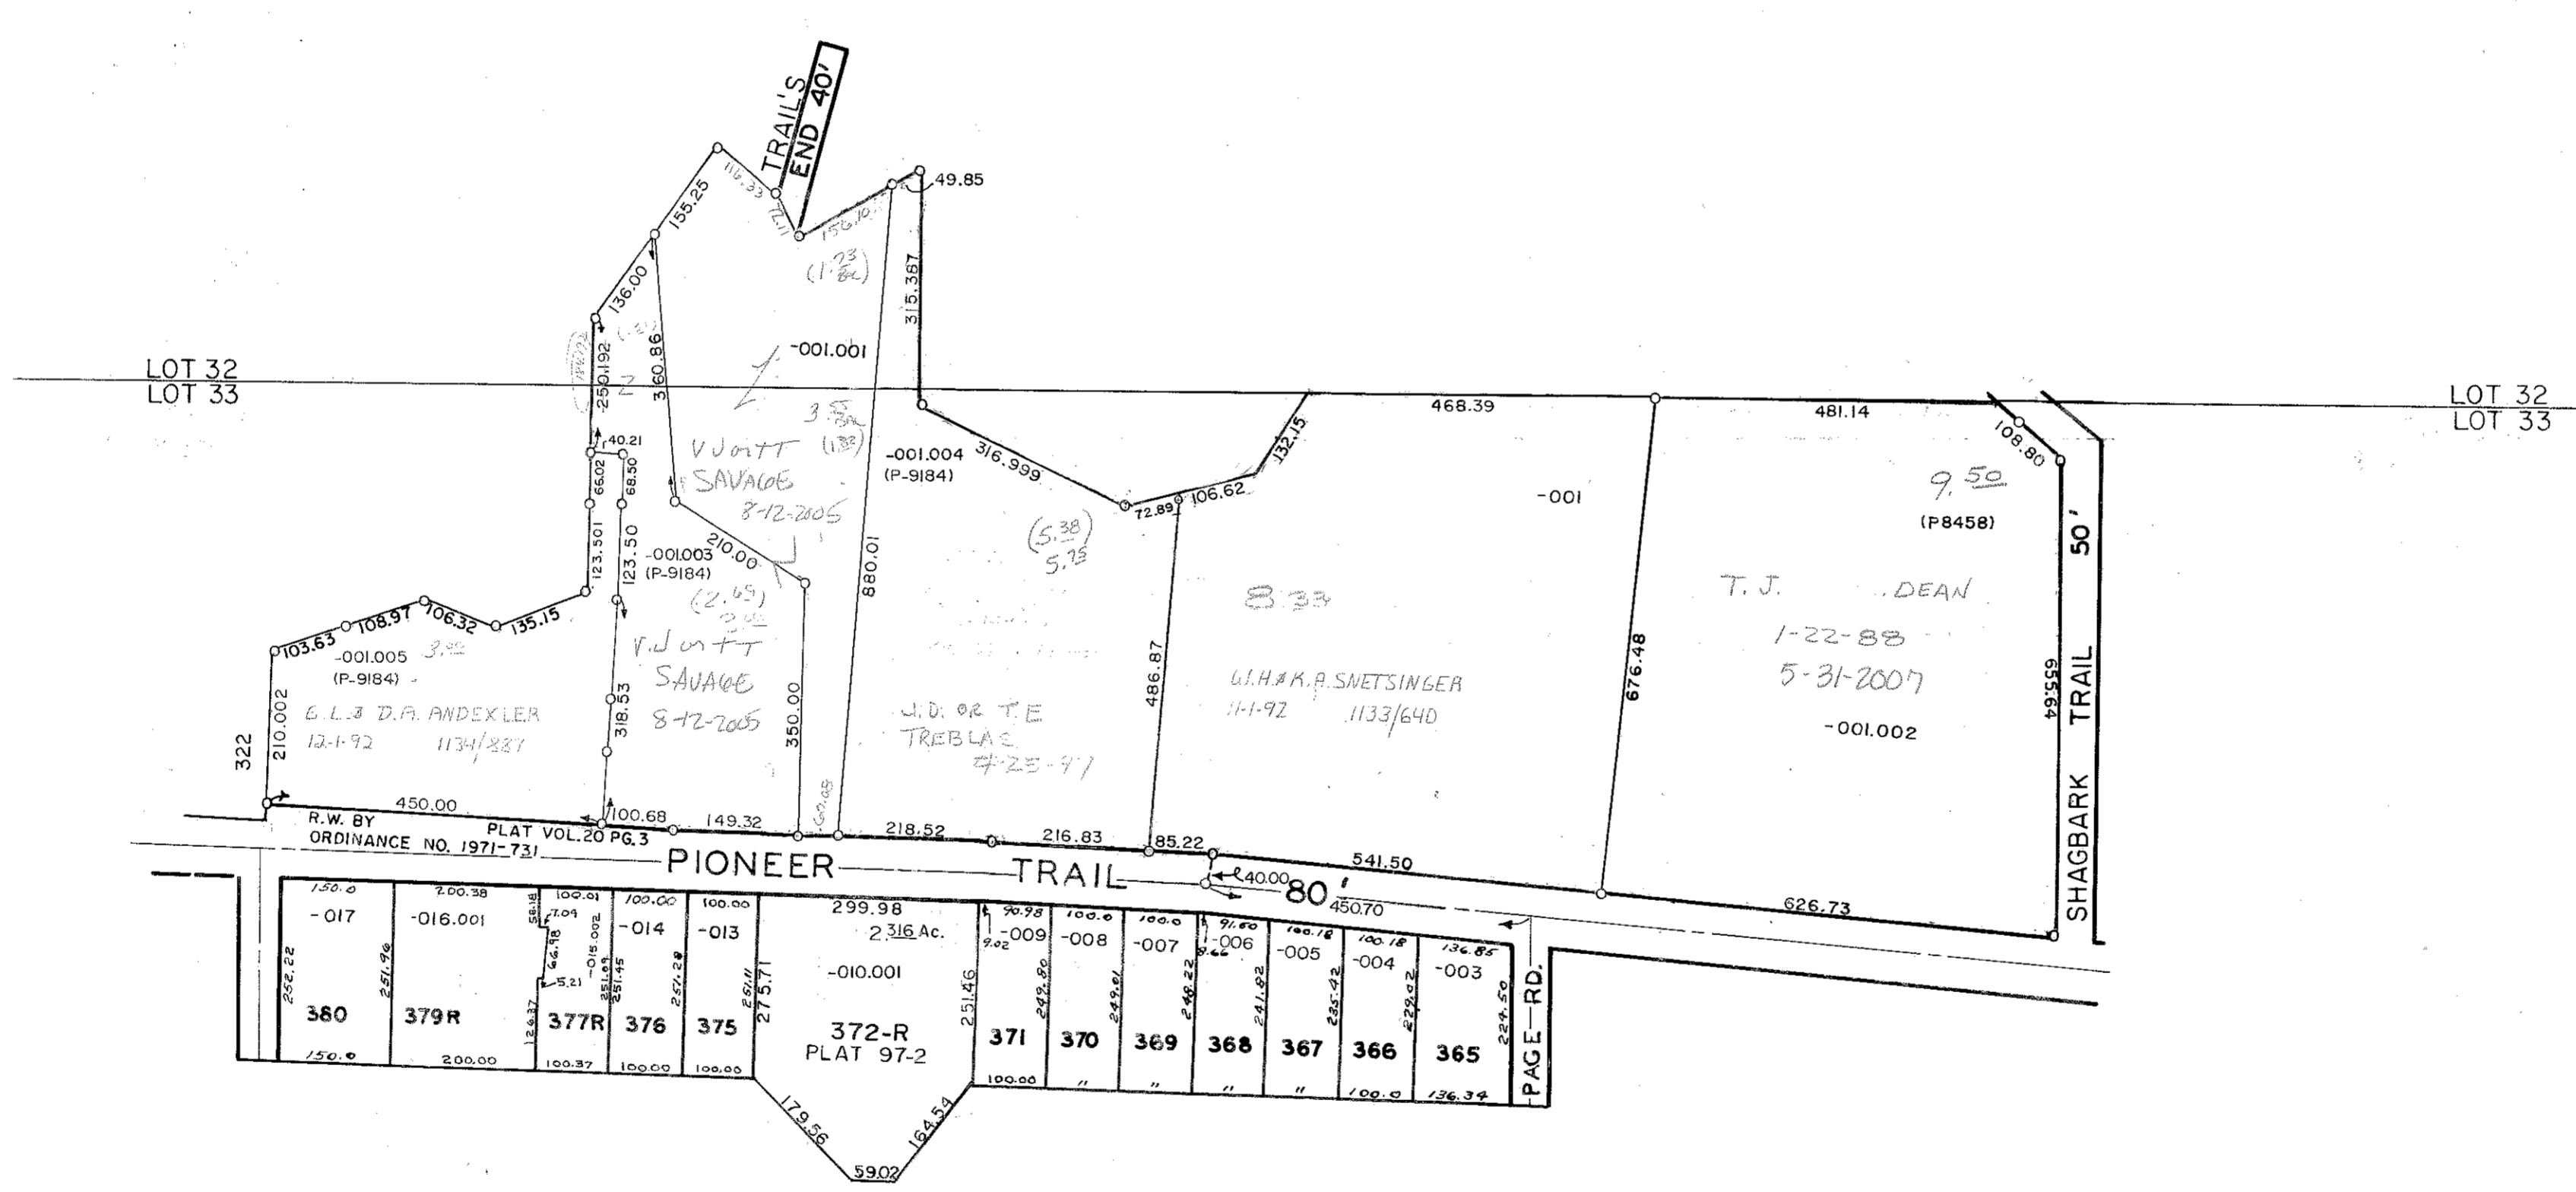

AURORA LAND CO. SUB-DIV. NO. 2 VOL. 6 PG. 3-5  
 SCALE: 1" = 200'  
 LOTS 32 & 33

03-033-20-00-000.000  
 AURORA CITY

33B