

LOT 15

HICKORY GROVE ALLOT VOL. II PG. 9


- 1 T. L. & M. V. SCHWARTZ 12-21-93 1170/555
- 2 R. A. & R. A. DUFFLY 7-31-98
- 3
- 4
- 5 J. A. Knapp 4-29-2007 9-27-2002 1-4-2003
- 6
- 7 W. L. & J. DAVIS 5-9-2006
- 8 E. E. RITTENHOUSE 9-12-2008
- 9 L. E. & D. A. PHOENIX 8-25-83 1007/221
- 10 R. H. & M. A. HOPKINS 9-6-94 1162/150 2-7-77 4427/20-1
- 11 VACATED OFF REC. 154/672
- 12 R. W. & L. L. JUREWY 1-29-94
- 13
- 14 J. N. JAROSCHAK 1-24-86 1035/97 .19
- 15 " " " 6-9-75 419/646 .21
- 16 H. M. & F. F. MULHOLLEN 6-25-07 .20
- 17 E. E. & K. M. CUTTING 7-30-04 .18
- 18 M. P. FOGHT 7-25-2006 .18
- 19 T. M. V. SCHWARTZ 12-21-94 1170/55 .22
- 20 E. E. & K. M. CUTTING 7-30-04 12-30-08 .11

LOT 23

BERLIN RESERVOIR

14

LOT 11

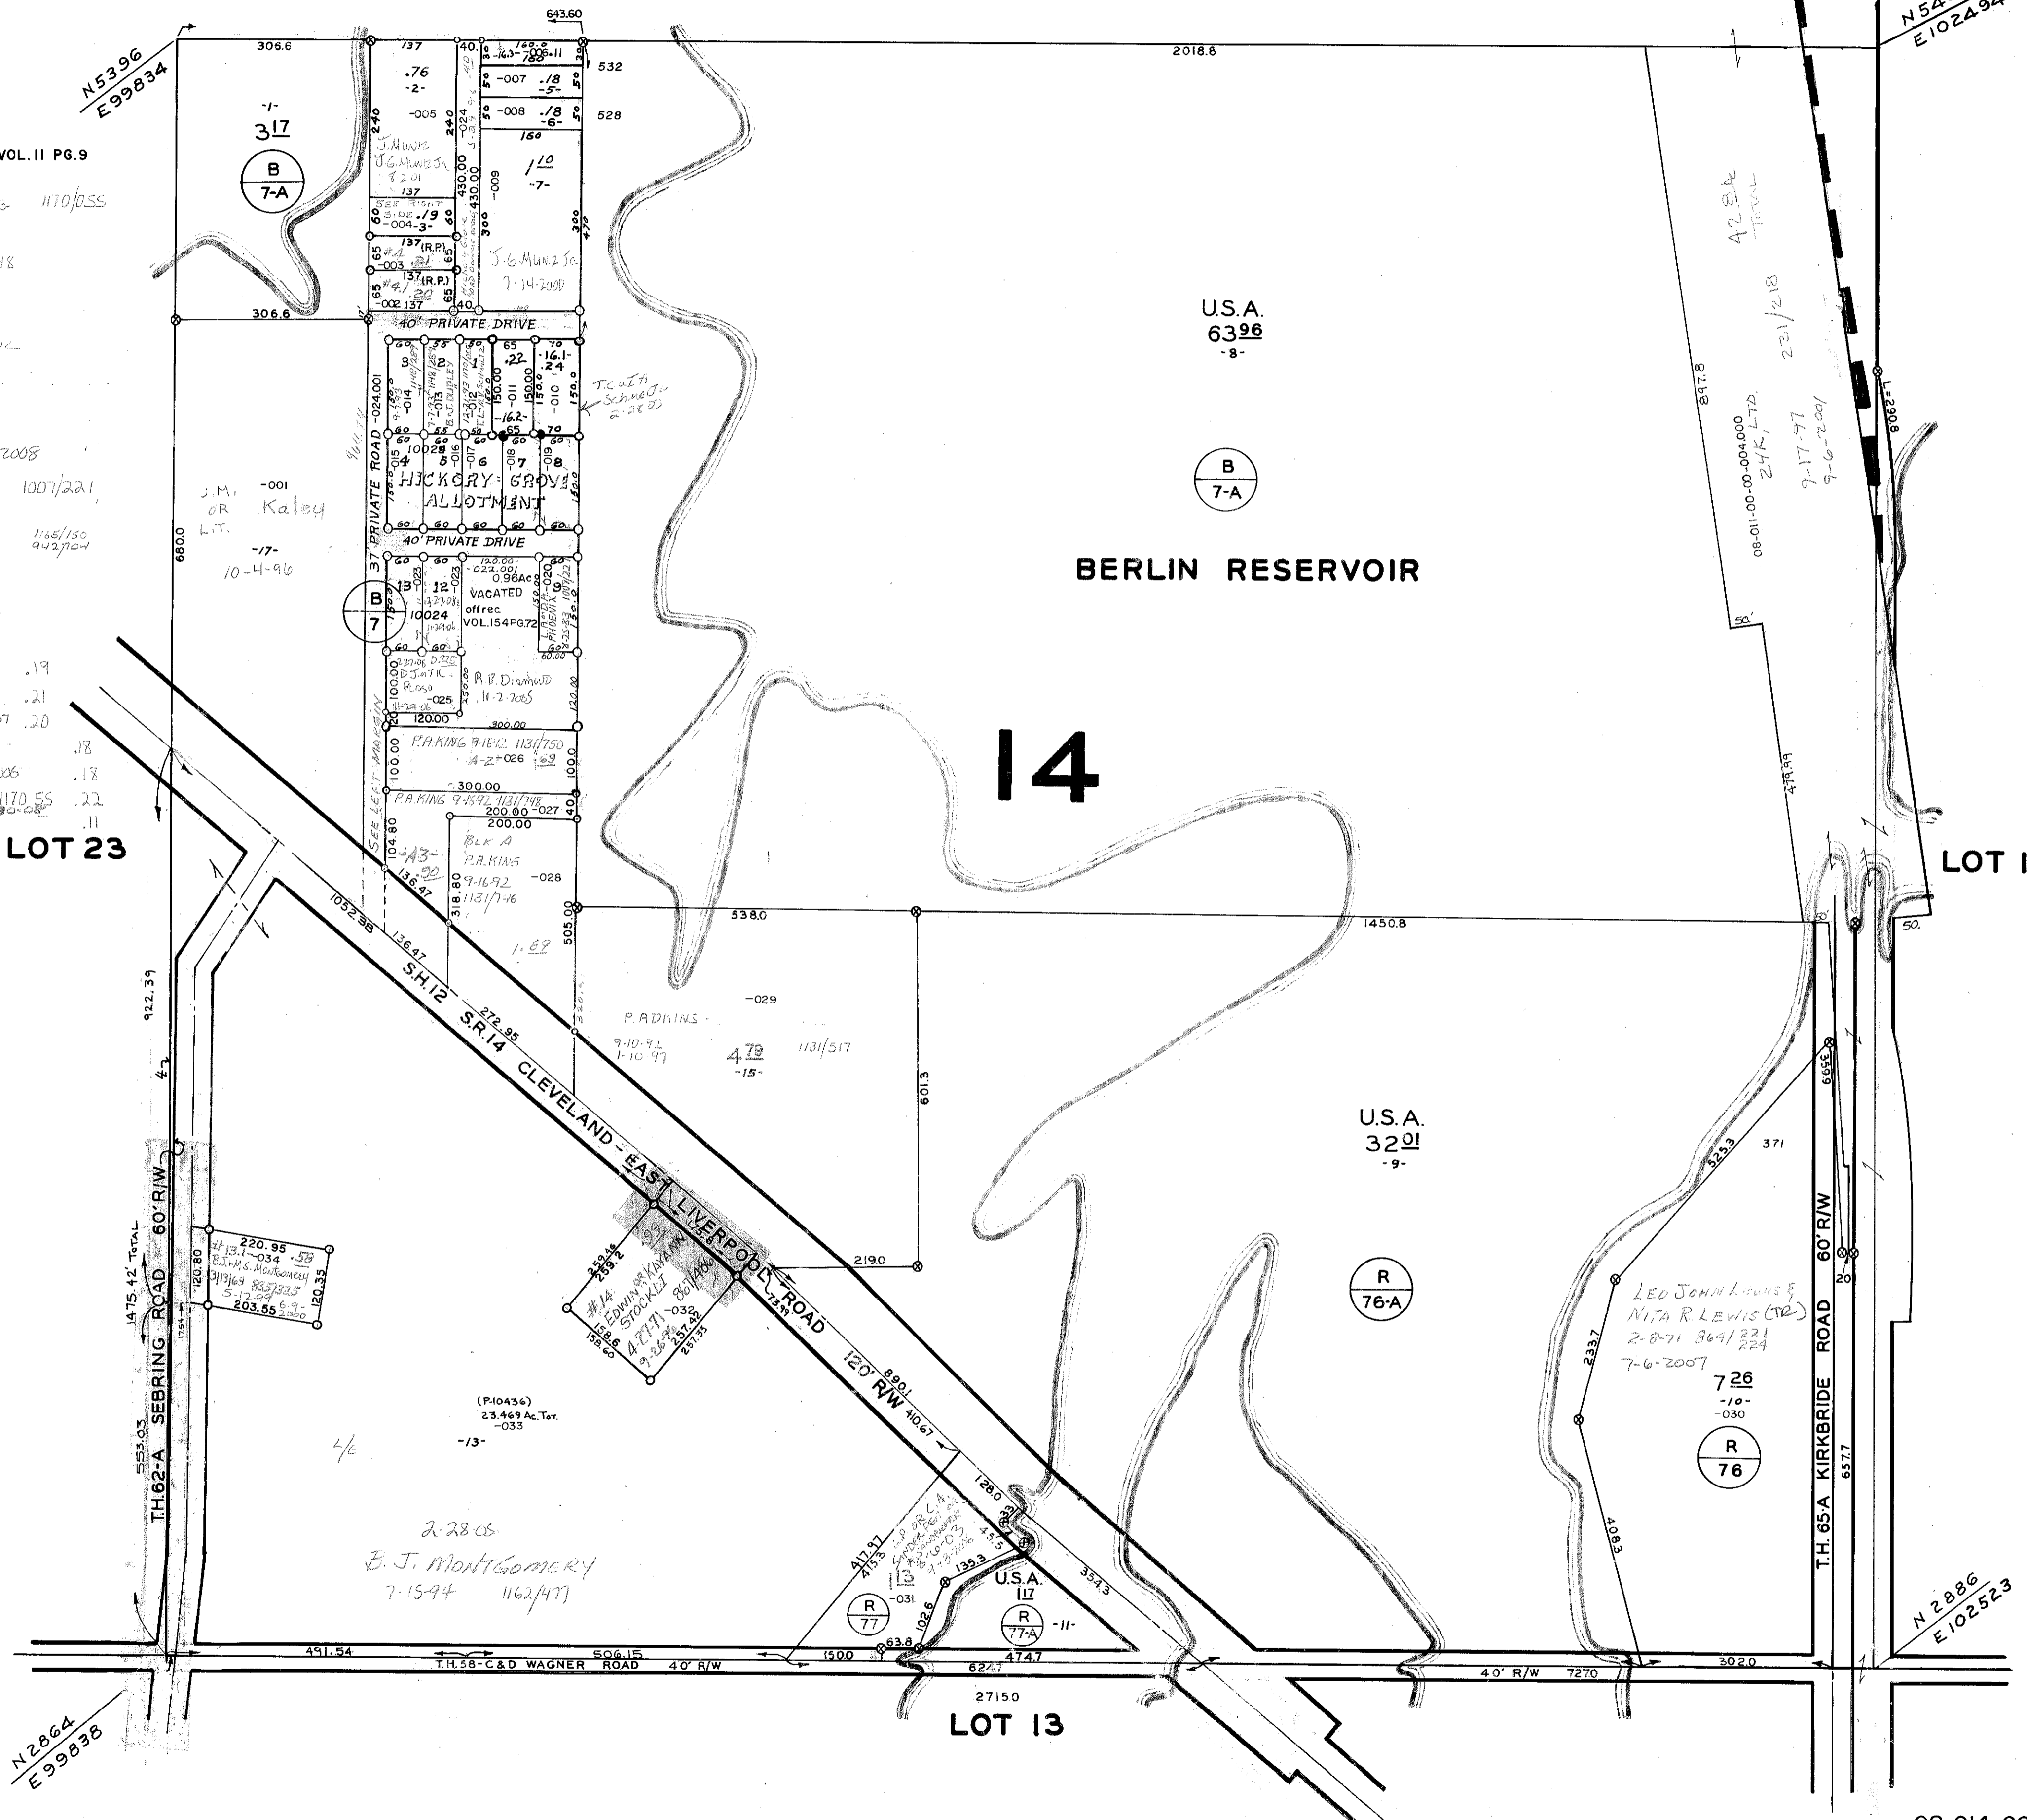

08-014-00-00-000.000 DEERFIELD TWP.

SCALE: 1" = 150'