

NEWCOMER RD. T.H. 85 45' R/W  
FAIRCHILD AVE. 60' R/W  
Fairchild Avenue Centerline Plat P.B. Vol.35, Pg.24

KING-LANE INDUSTRIAL PARK  
SUB LOTS 1-3, "A" & QUAY BOULEVARD PLAT 2001-49

N64079  
E41978

SUMMIT COUNTY & KENT CORP. LINE

LAWRENCE AND ANITA DRIVES DEDICATION PLAT 99-108 12-23-99

N61489  
E402


N64034  
E4552

Fairchild Avenue Centerline Plat P.B. Vol.35, Pg.24

FAIRCHILD AVE. 60' R/W


LOT 29

N61423  
E4529

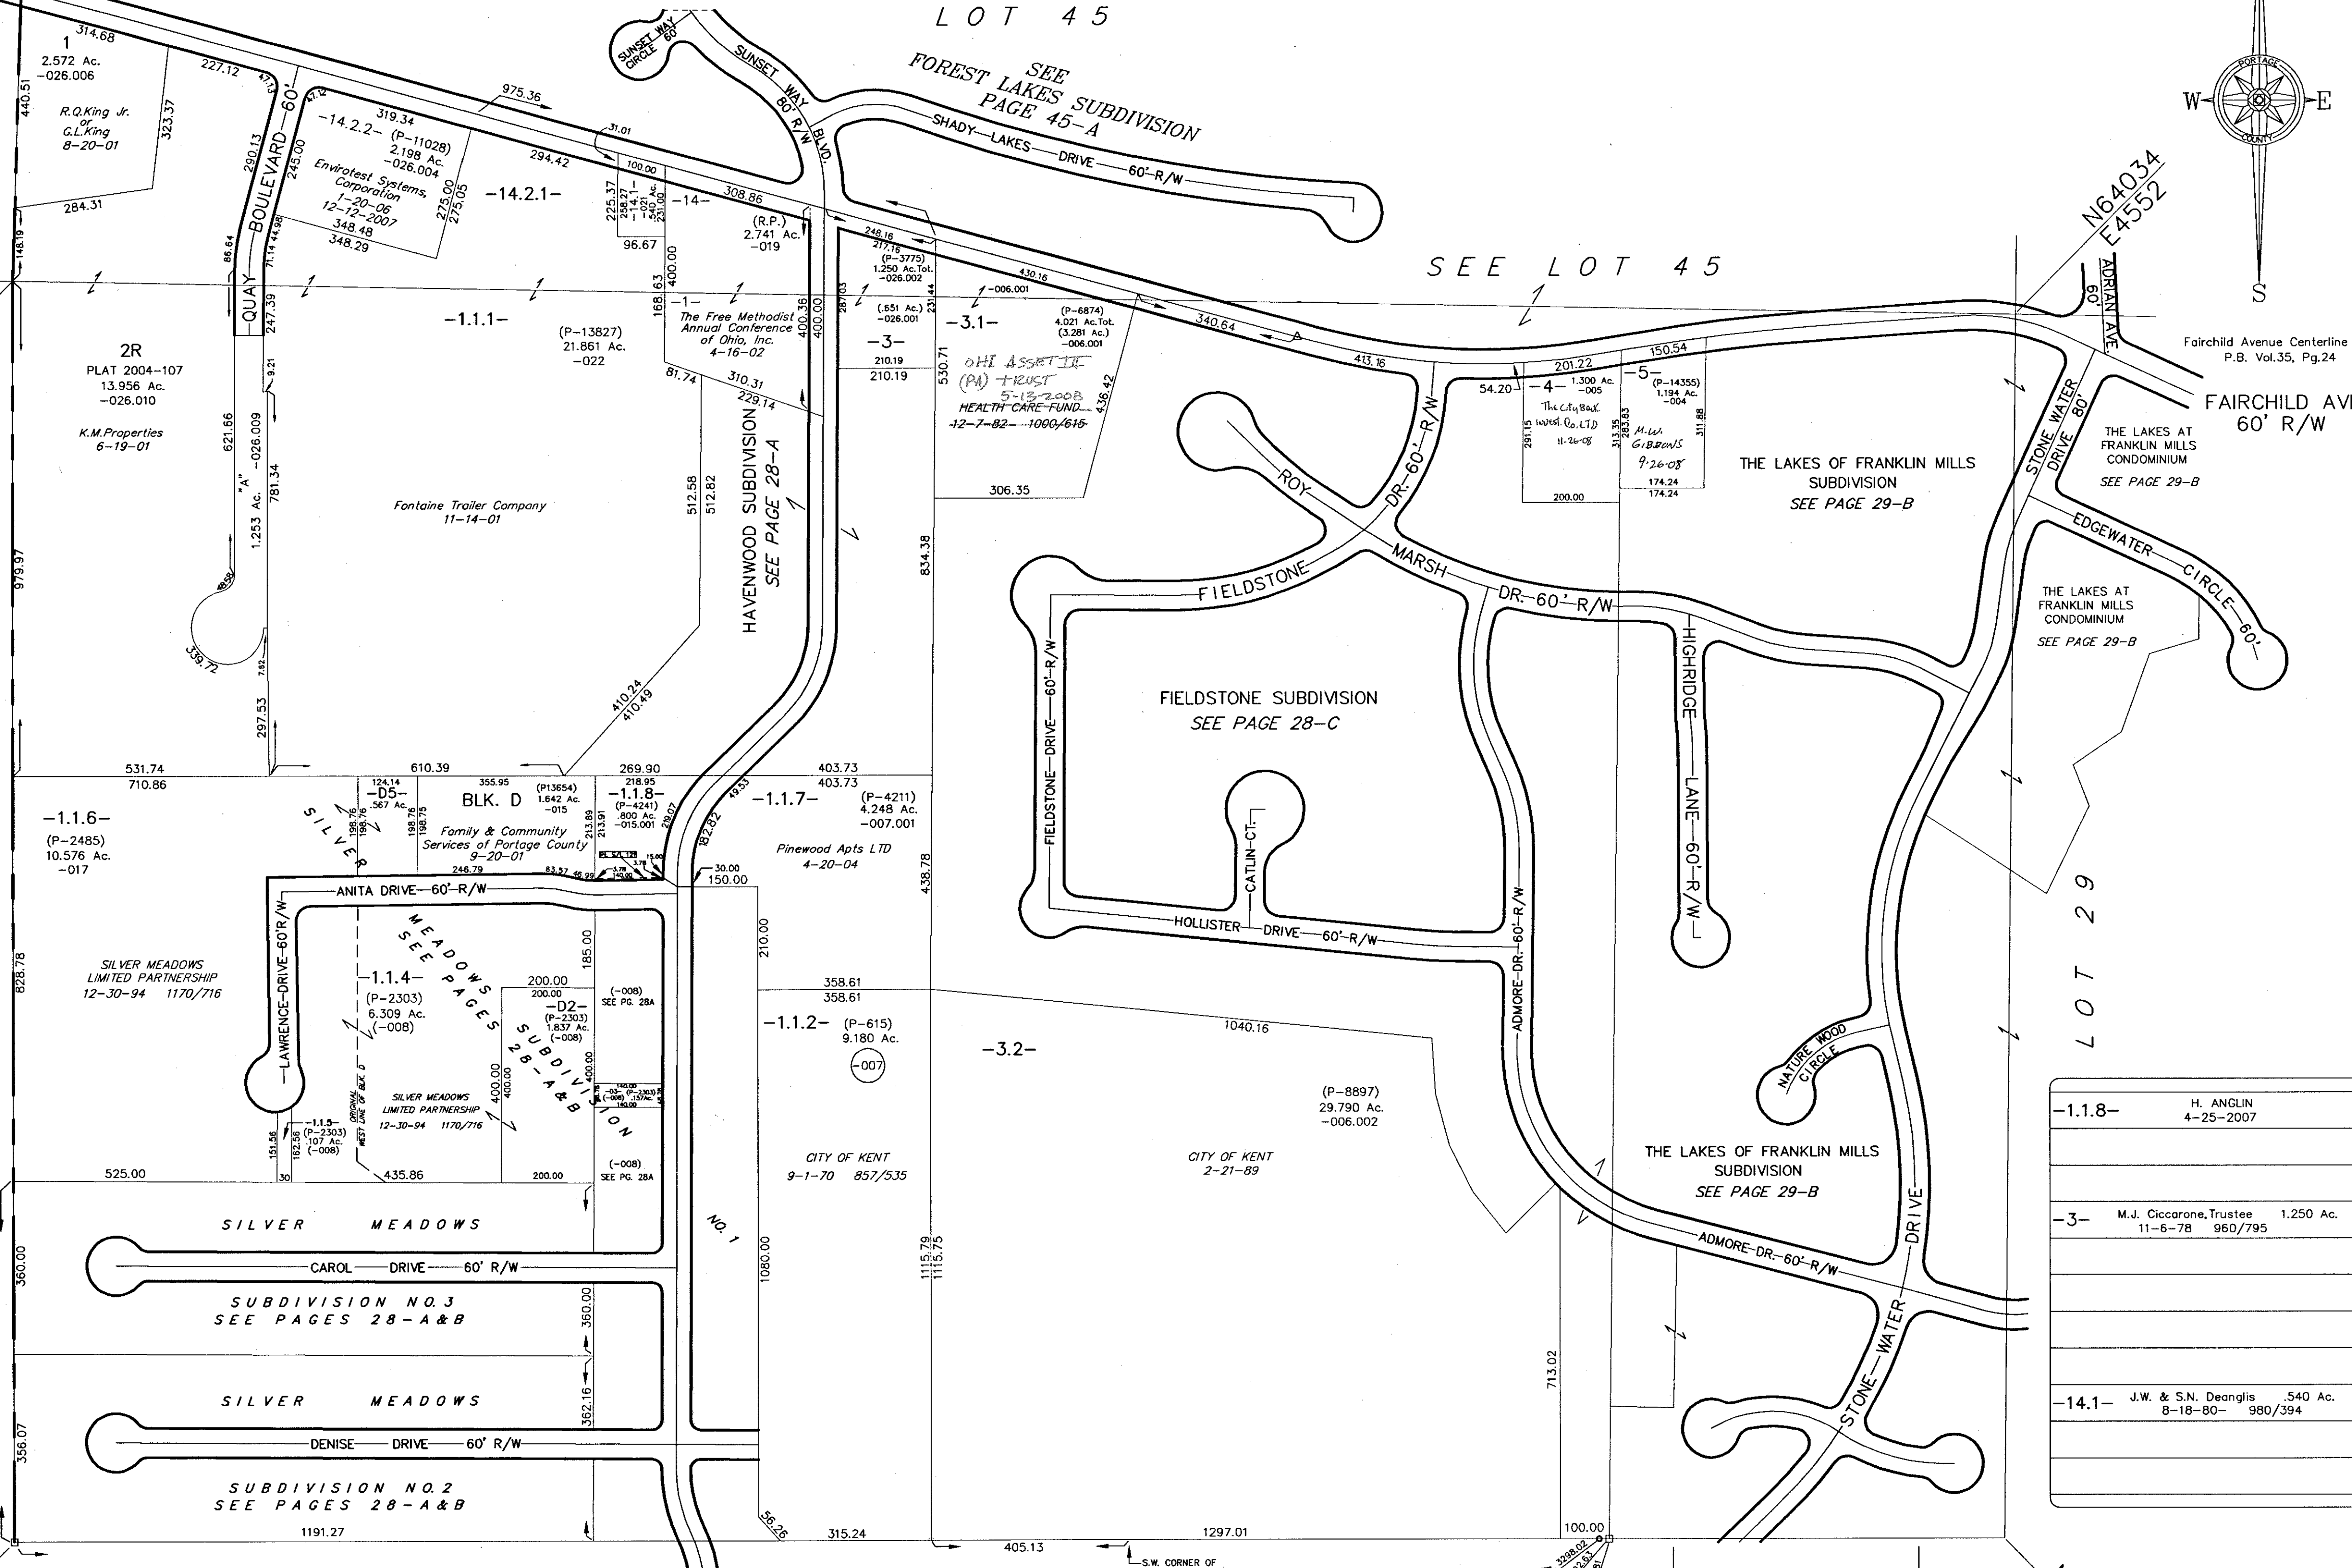

-1.1.8-	H. ANGLIN	4-25-2007
-3-	M.J. Ciccarone, Trustee	1,250 Ac. 11-6-78 960/795
-14.1-	J.W. & S.N. Deangis	.540 Ac. 8-18-80- 980/394

GRAPHIC SCALE

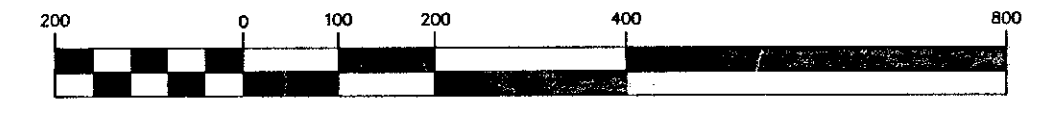

( IN FEET )  
1 inch = 200 ft.

17-028-00-00-000.000

FRANKLIN TWP.  
CITY OF KENT