


NO.	NAME	VOL/PG.
1	O.J. OR J.C. SCHNEIDER 1-19-79 11-22-87Z	963/14
2	Z	
3	Trust 12-2-01 Z	
4	Z	
5	Z	
6	10-2-79 O.J. SCHNEIDER, TRUSTEE	914/991
7	D. TRAUTMAN Z	1-10-05
8	Z	1-10-05
9	D. TRAUTMAN Z	1-10-05
10	Z	1-10-05
11	Z	1-10-05
12	L. PRUSNICK 4	1015/150
13	11-11-8-24-2004 9-19-93 Trustee	11-3-97
14	MARIE H. PINCOMBE 7-27-71	373/40
15	E.N. OR L.A. PROCTOR Z	11-7-03
16	12-22-87 L. CARDEN	815/238
17	Z	815/238
18	Z	709/691
19	Z	709/691

(See 40 PL-48-13A)

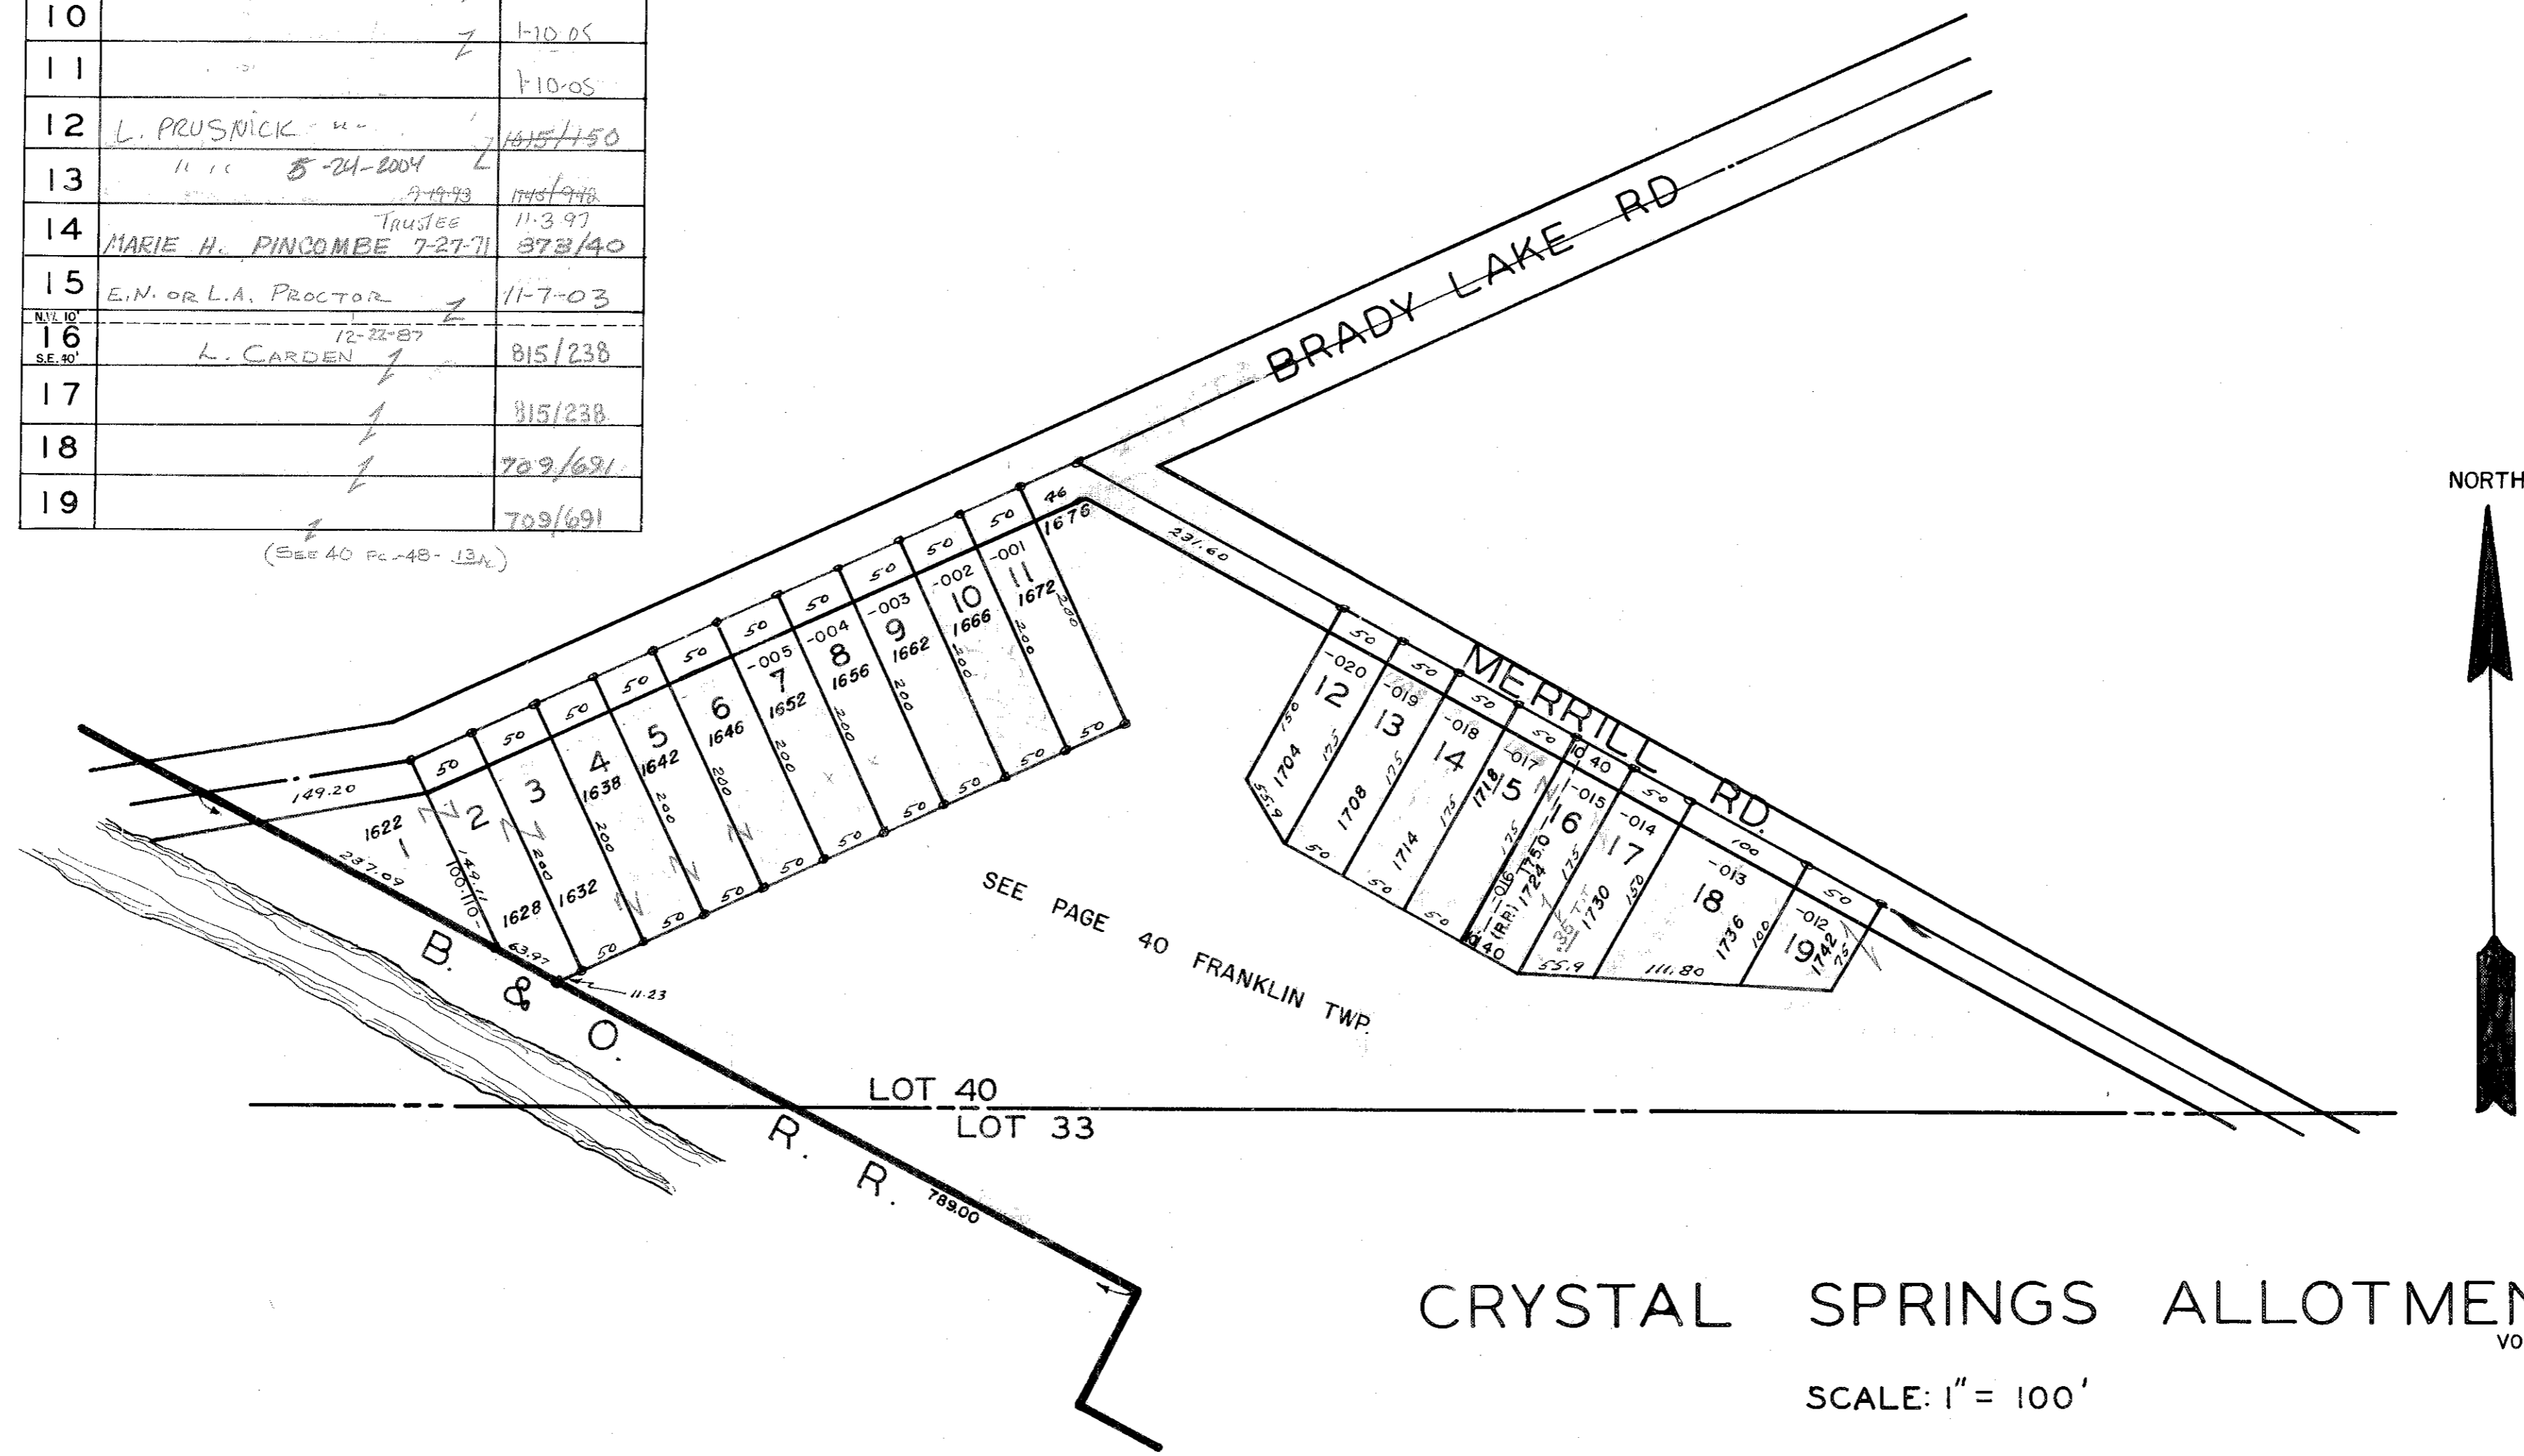

CRYSTAL SPRINGS ALLOTMENT

VOL. 5 P. 66

SCALE: 1" = 100'

LOT 40