

FOXWOOD FARMS - PHASE I  
PLAT 90-37 10/11-11  
PHASE TWO  
PLAT 92-56 10/12-12  
OWNER OF UNLINED


SEE PAGE N 2-A

CENTER ST.  
60' R/W

CENTER ST.  
60' R/W

NELSON TOWNSHIP LOT 10

BROSIUS RD.  
60' R/W

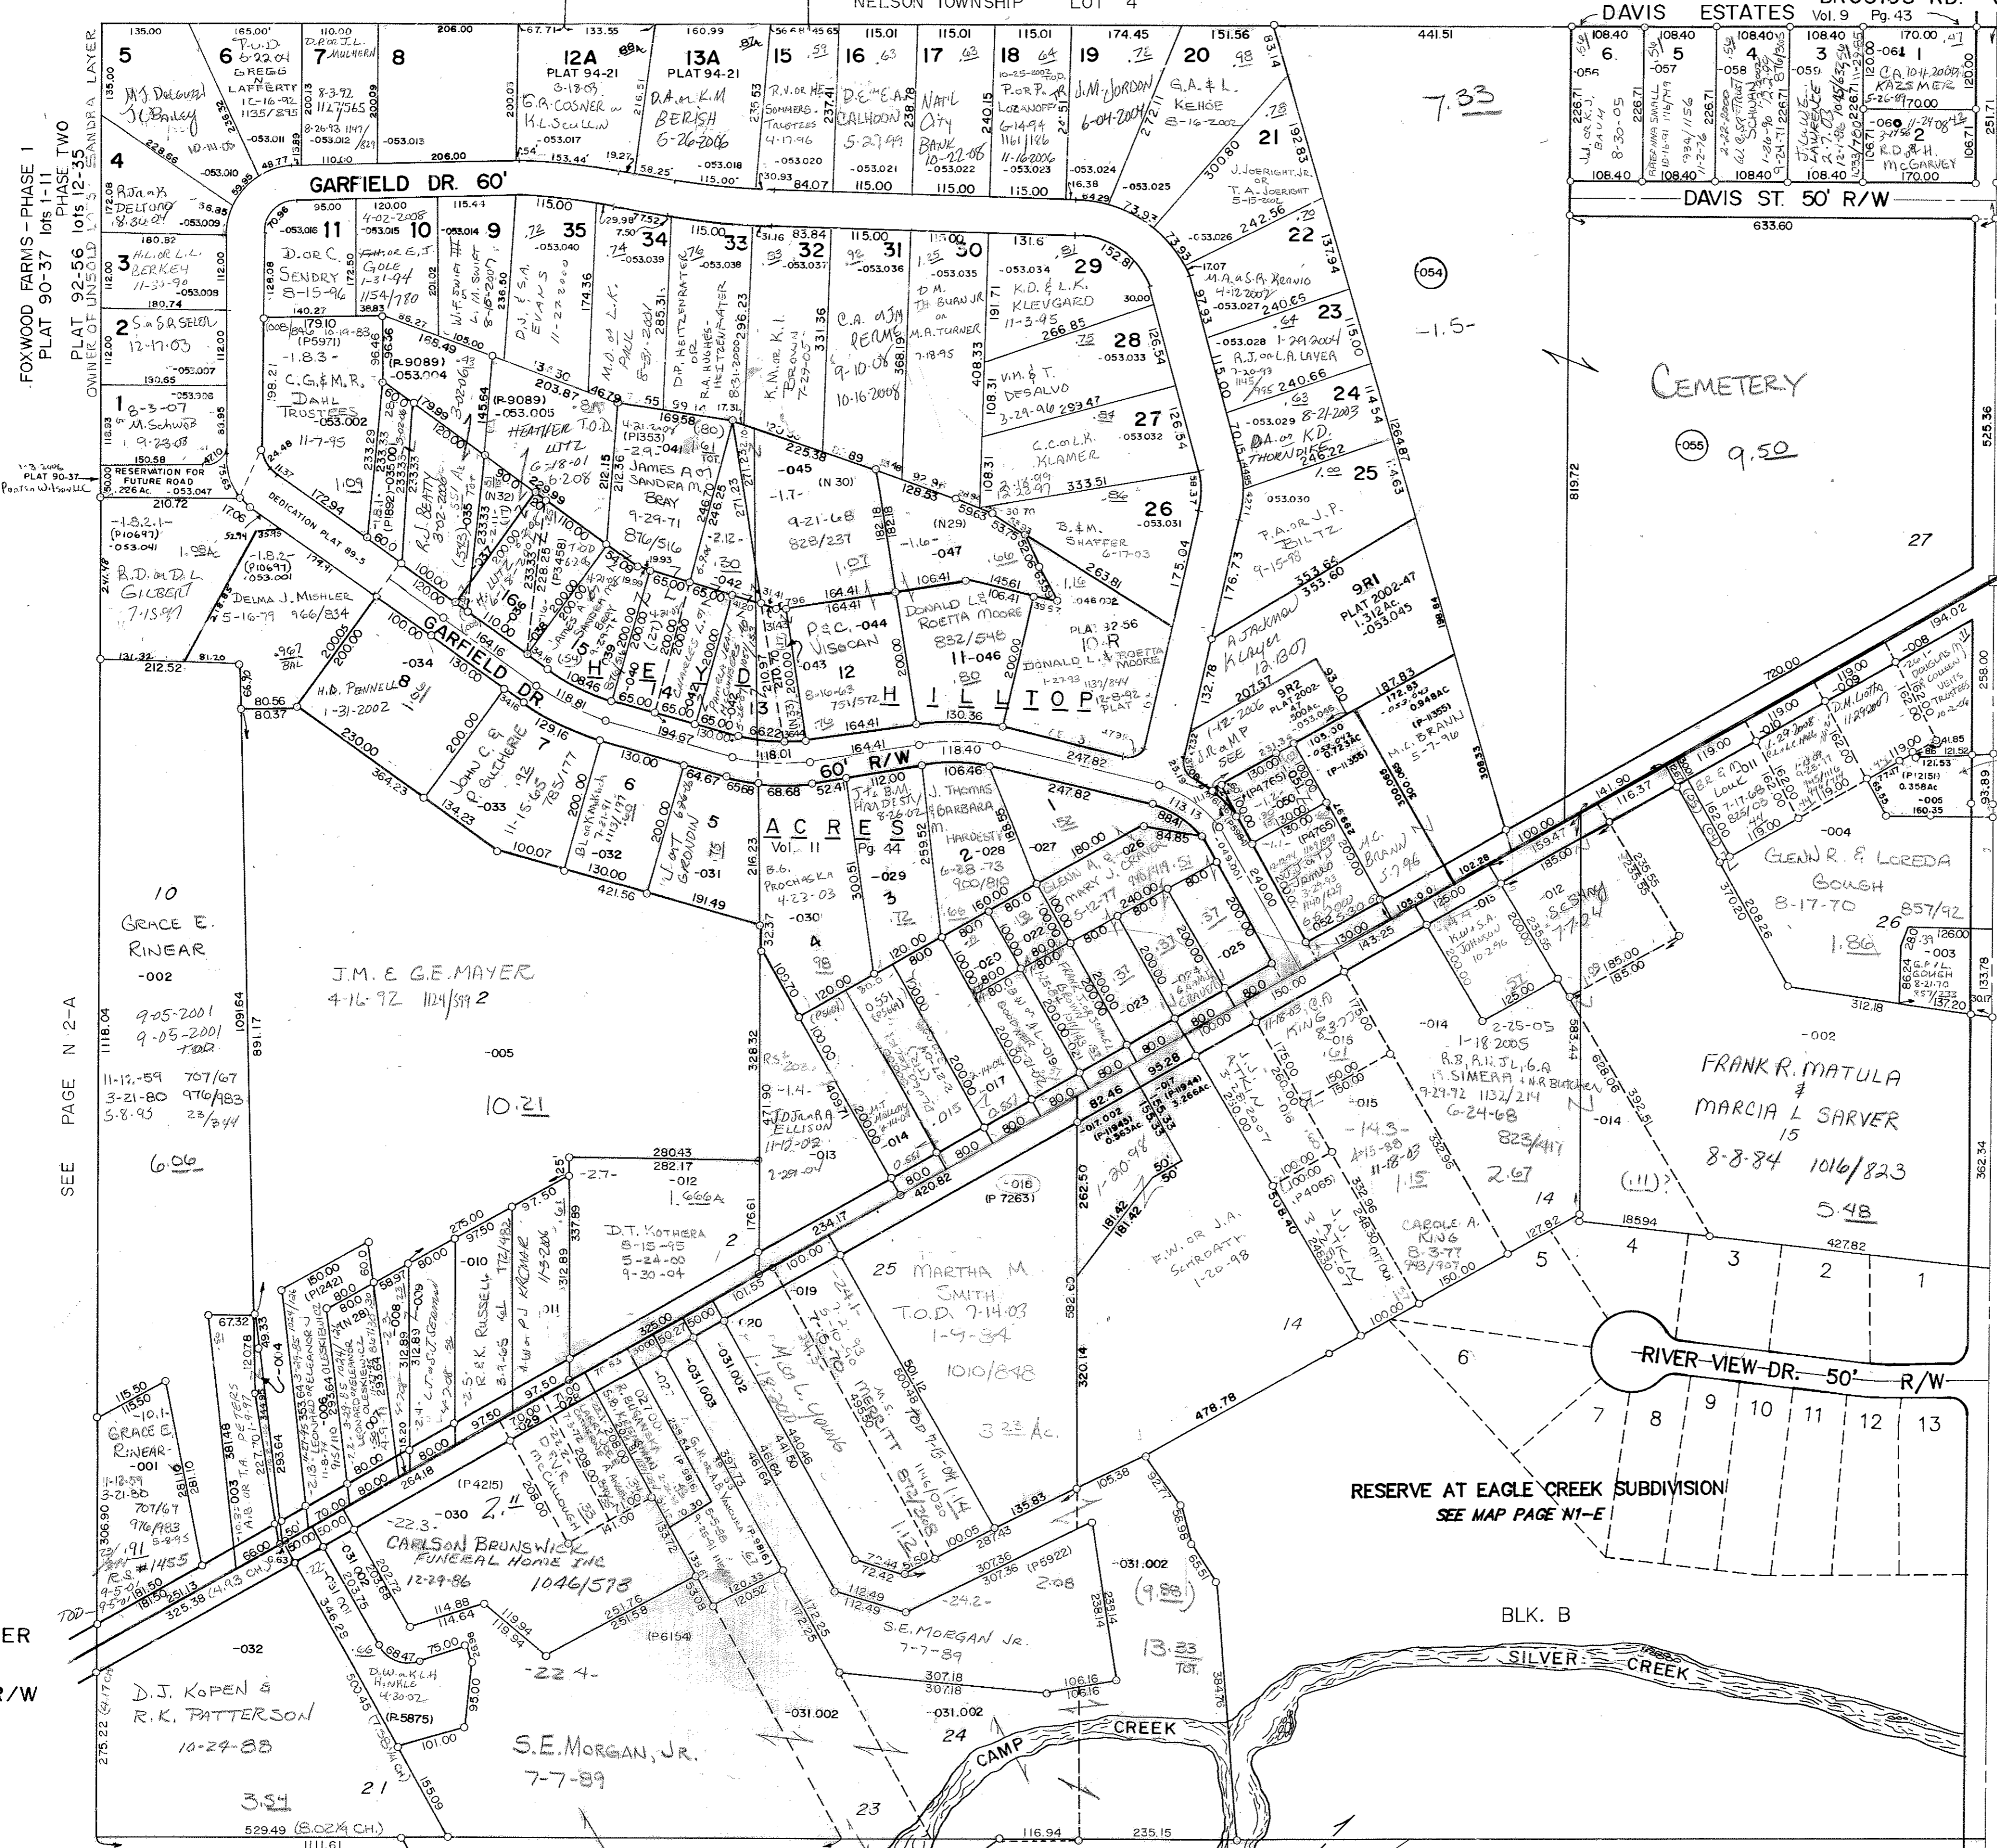

PARCEL NUMBER REFERENCE  
NORTH OF LINE PAGE N 11  
PARCEL NUMBER REFERENCE  
SOUTH OF LINE PAGE N 12

PT. 1.2 ± PT. 5/19

S.L. Bopp 11/4/1981  
6-29-93  
11-30-95  
8-4-05

30 AC ± 0.01 A ±

SEE PAGE  
N 1-B

HEYD HILLTOP ACRES  
S/L 9-R DePROP CON Inc 1-9-96

19-011-00-00-000.000  
19-012-00-00-000.000  
GARRETTSVILLE VILLAGE

SCALE 1" = 150'

**N 2-B**