


# HICKORY KNOLLS ALLOTMENT

J.R. KAINRAD 6/10/63 749/63

LOTS 9 THRU 20 HICKORY KNOLLS  
VACATED

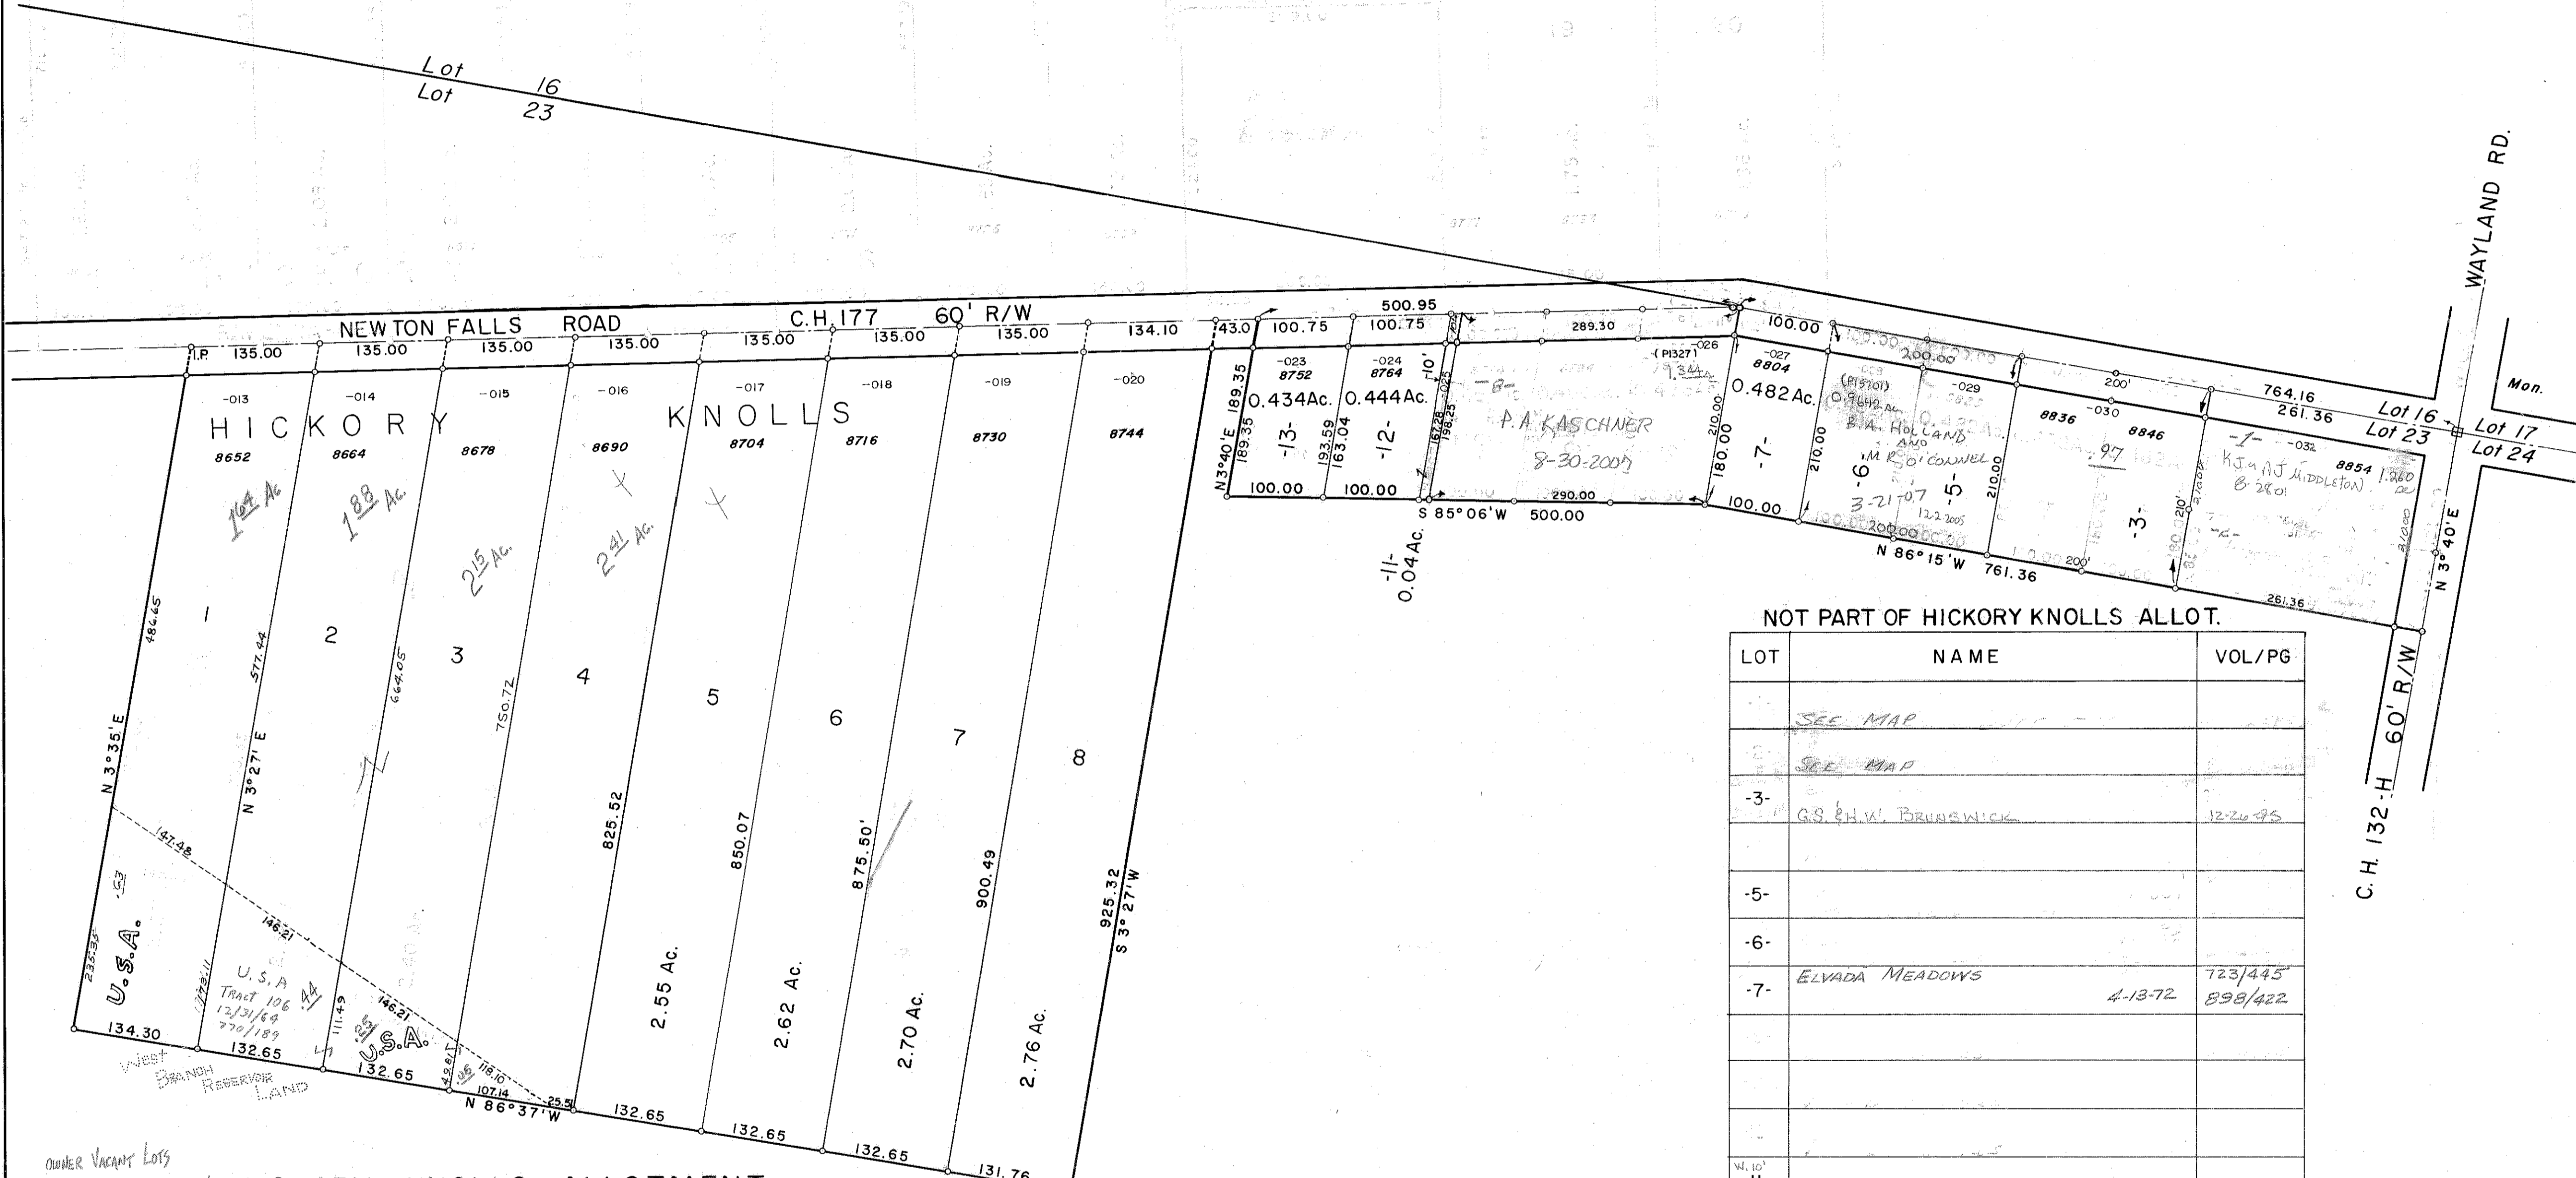

NOT PART OF HICKORY KNOLLS ALLOT.

LOT	NAME	VOL/PG
	SEE MAP	
	SEE MAP	
-3-	GS. H.W. BRUNSWICK	12-26-95
-5-		
-6-		
-7-	ELYADA MEADOWS	723/445 4-13-72 898/422
-11-	L.E. OR C. DE ZORT	10-590
-12-		
-13-	C.S. VIRZI	4-23-98

OTHER VACANT LOTS  
J.R. KAINRAD 6-10-63 749/63 HICKORY KNOLLS ALLOTMENT VOL. 12 PG 26

LOT	NAME	VOL/PG	LOT	NAME	VOL/PG
1	R. L. RIZZO	6-12-98/11	11	LOTS 9 THRU 20 VACATED BY PLAT OF CHRIS KAINRAD ACRES VOL. 21 PG. 73	
2	S.P.T. U.S.A.	8-2-62	12		
3	J.C. & J.L. MOORE	9-15-03	13		
4	MARGARET PHILE	10-29-86	14		
5		7-1-65	15		
6	M.G. BELL	2-27-2006	16		
7	A.H. & M.A. SHIPLEY	6-6-2002	17		
8			18		
9			19		
10			20		

27-023-10-00-000.000  
PARIS TWP.  
SCALE: 1" = 100'

# 23A