


OWNERS OF UNSOLD LOTS: J.J. & L.S. RENNER 1/29/93 1137/918			
1		7	T. OR B. DECKER 3-10-98
2	A.M. OR K.L. KOZAK 6-9-95 30/744	8	J.A. OR K.A. ADKINS 7-25-95
3	F.A. OR N.L. THOMPSON 2-25-94 1155/889	9	D.E. SABO 9-22-91
4	R.A. WATTS 5-18-94 1159/995	10	J.A. OR A.M. WOLFFORD 4-9 10-20-96
5	G.G. & J.D. WEAVER 11-21-01	11	CLARA J. ROBINSON 3-17-05
6	J.G. OR C.F. CONDOS 7-7-95		

RENNER'S CORNER SUBDIVISION

PLAT 93-38
7/28/93

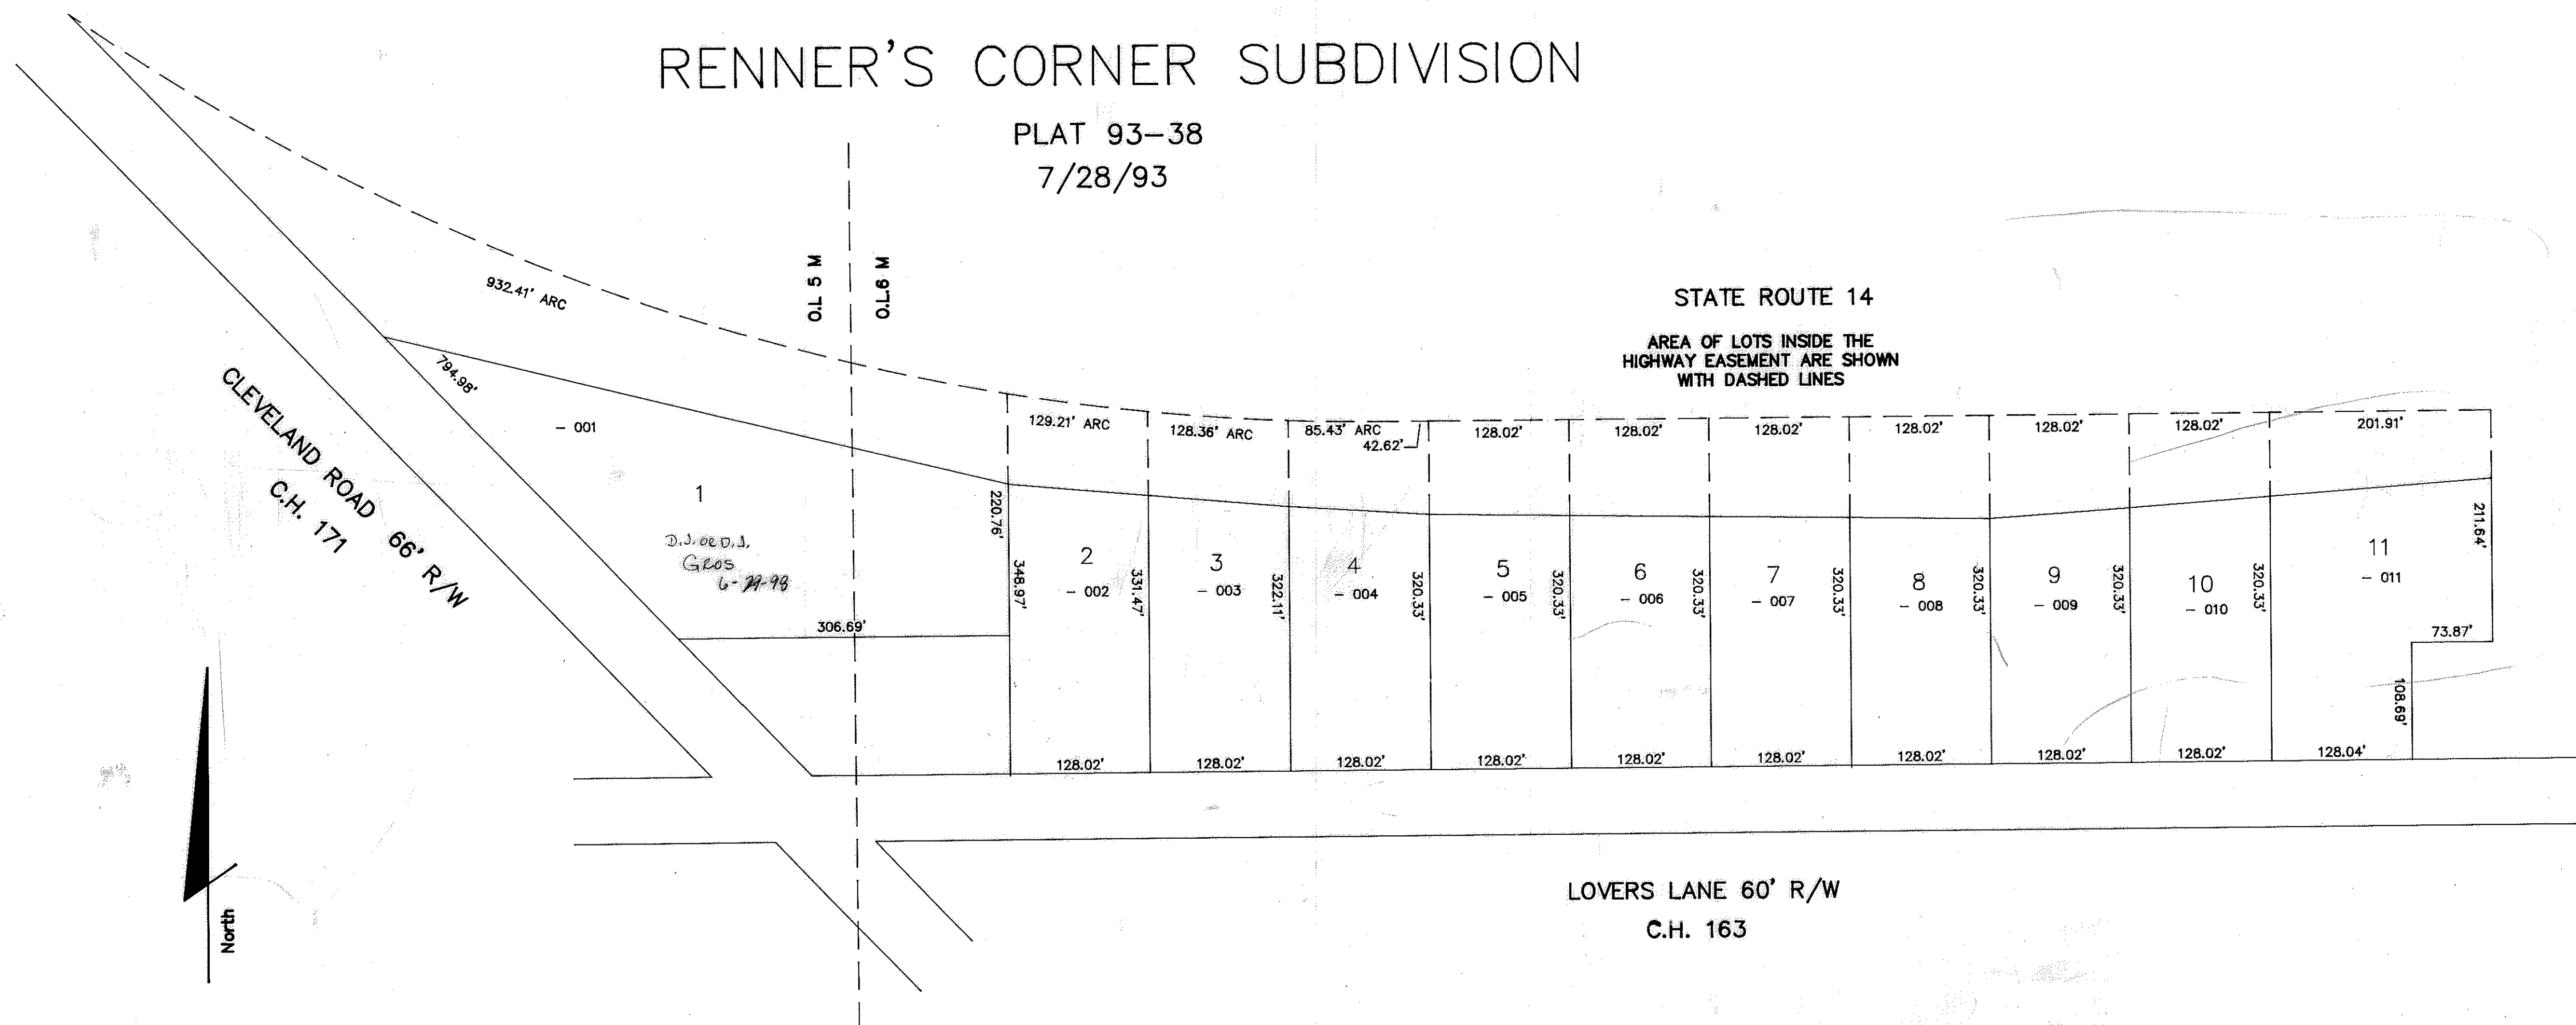

STATE ROUTE 14

AREA OF LOTS INSIDE THE
HIGHWAY EASEMENT ARE SHOWN
WITH DASHED LINES

LOVERS LANE 60' R/W
C.H. 163

RAVENNA TWP.

29 - 206 - 10 - 00 - 000.000

SCALE 1" = 100'

6 MA