


ALL PARCELS WEST OF LINE ARE MAP PAGE No 31-320-04-00-000.000 ALL PARCELS EAST OF LINE ARE MAP PAGE No 31-320-03-00-000.000

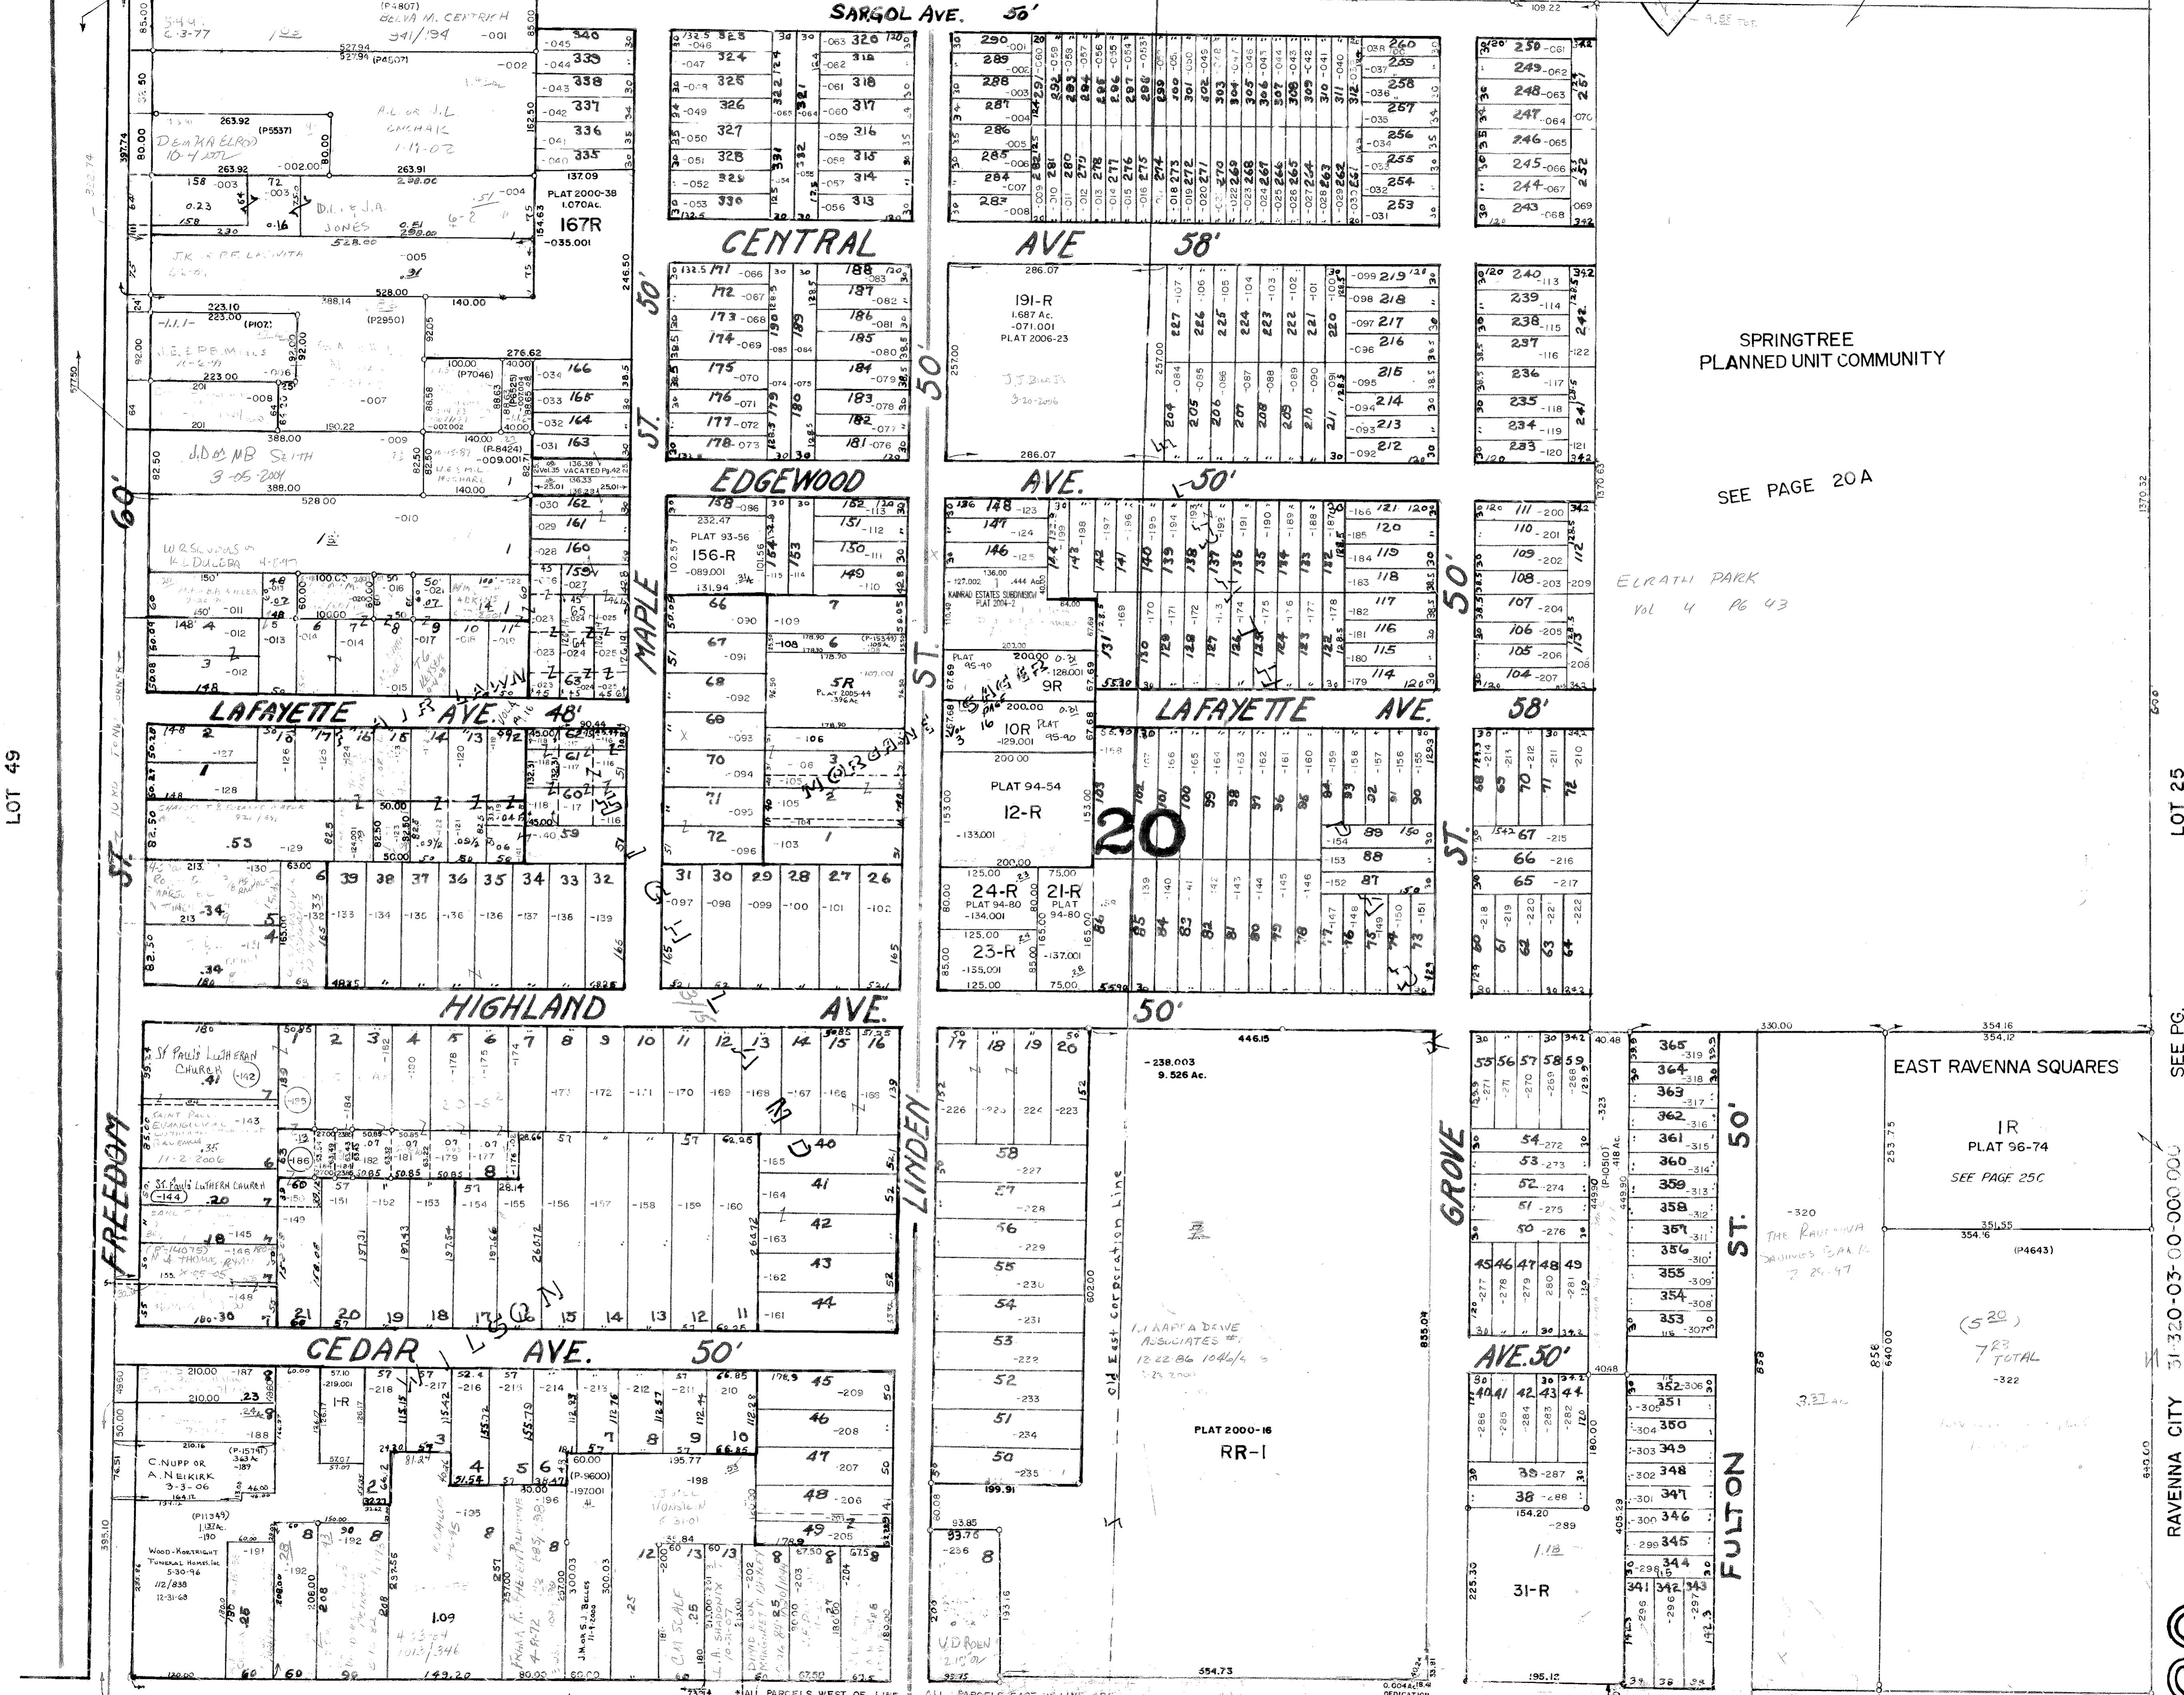

SPRINGTREE PLANNED UNIT COMMUNITY

SEE PAGE 20A

ELRATH PARK Vol 4 Pg 43

EAST RAVENNA SQUARES

IR PLAT 96-74 SEE PAGE 25C

THE RAVENNA SQUARES PARK 2 25.97

(520) 723 TOTAL

SEE PG. 25-C

RAVENNA CITY 31-320-03-00-000.000 31-320-04-00-000.000

20 S.D. SCALE 1"=100'

ALL PARCELS WEST OF LINE ARE MAP PAGE No 31-320-04-00-000.000 ALL PARCELS EAST OF LINE ARE MAP PAGE No 31-320-03-00-000.000

DEDICATION PLAT 2000-37