
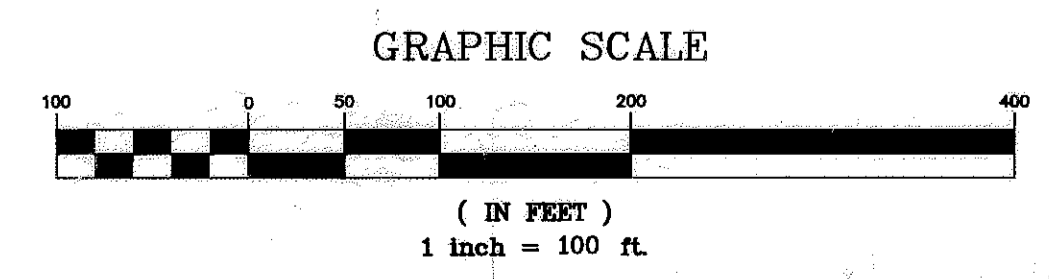


SPRINGTREE

PLANNED UNIT COMMUNITY VOL.27 PG.35

- * RESUBDIVISION OF BLOCKS C & D, VOL.30 PG.32, TO LOTS 31-37
- * REPLAT OF LOTS 24 & 25 VOL.31 PG.70
- * REPLAT OF LOTS 38-41 VOL.32 PG.53
- * REPLAT OF LOTS 2,3 & BLOCK E VOL.34 PGS.29-30
- * REPLAT OF LOTS 10-12 VOL.34 PGS.66
- * REPLAT OF BLOCKS A1-R & A3 VOL.36 PGS.38
- * REPLAT OF LOTS 28-30 VOL.37 PGS.3

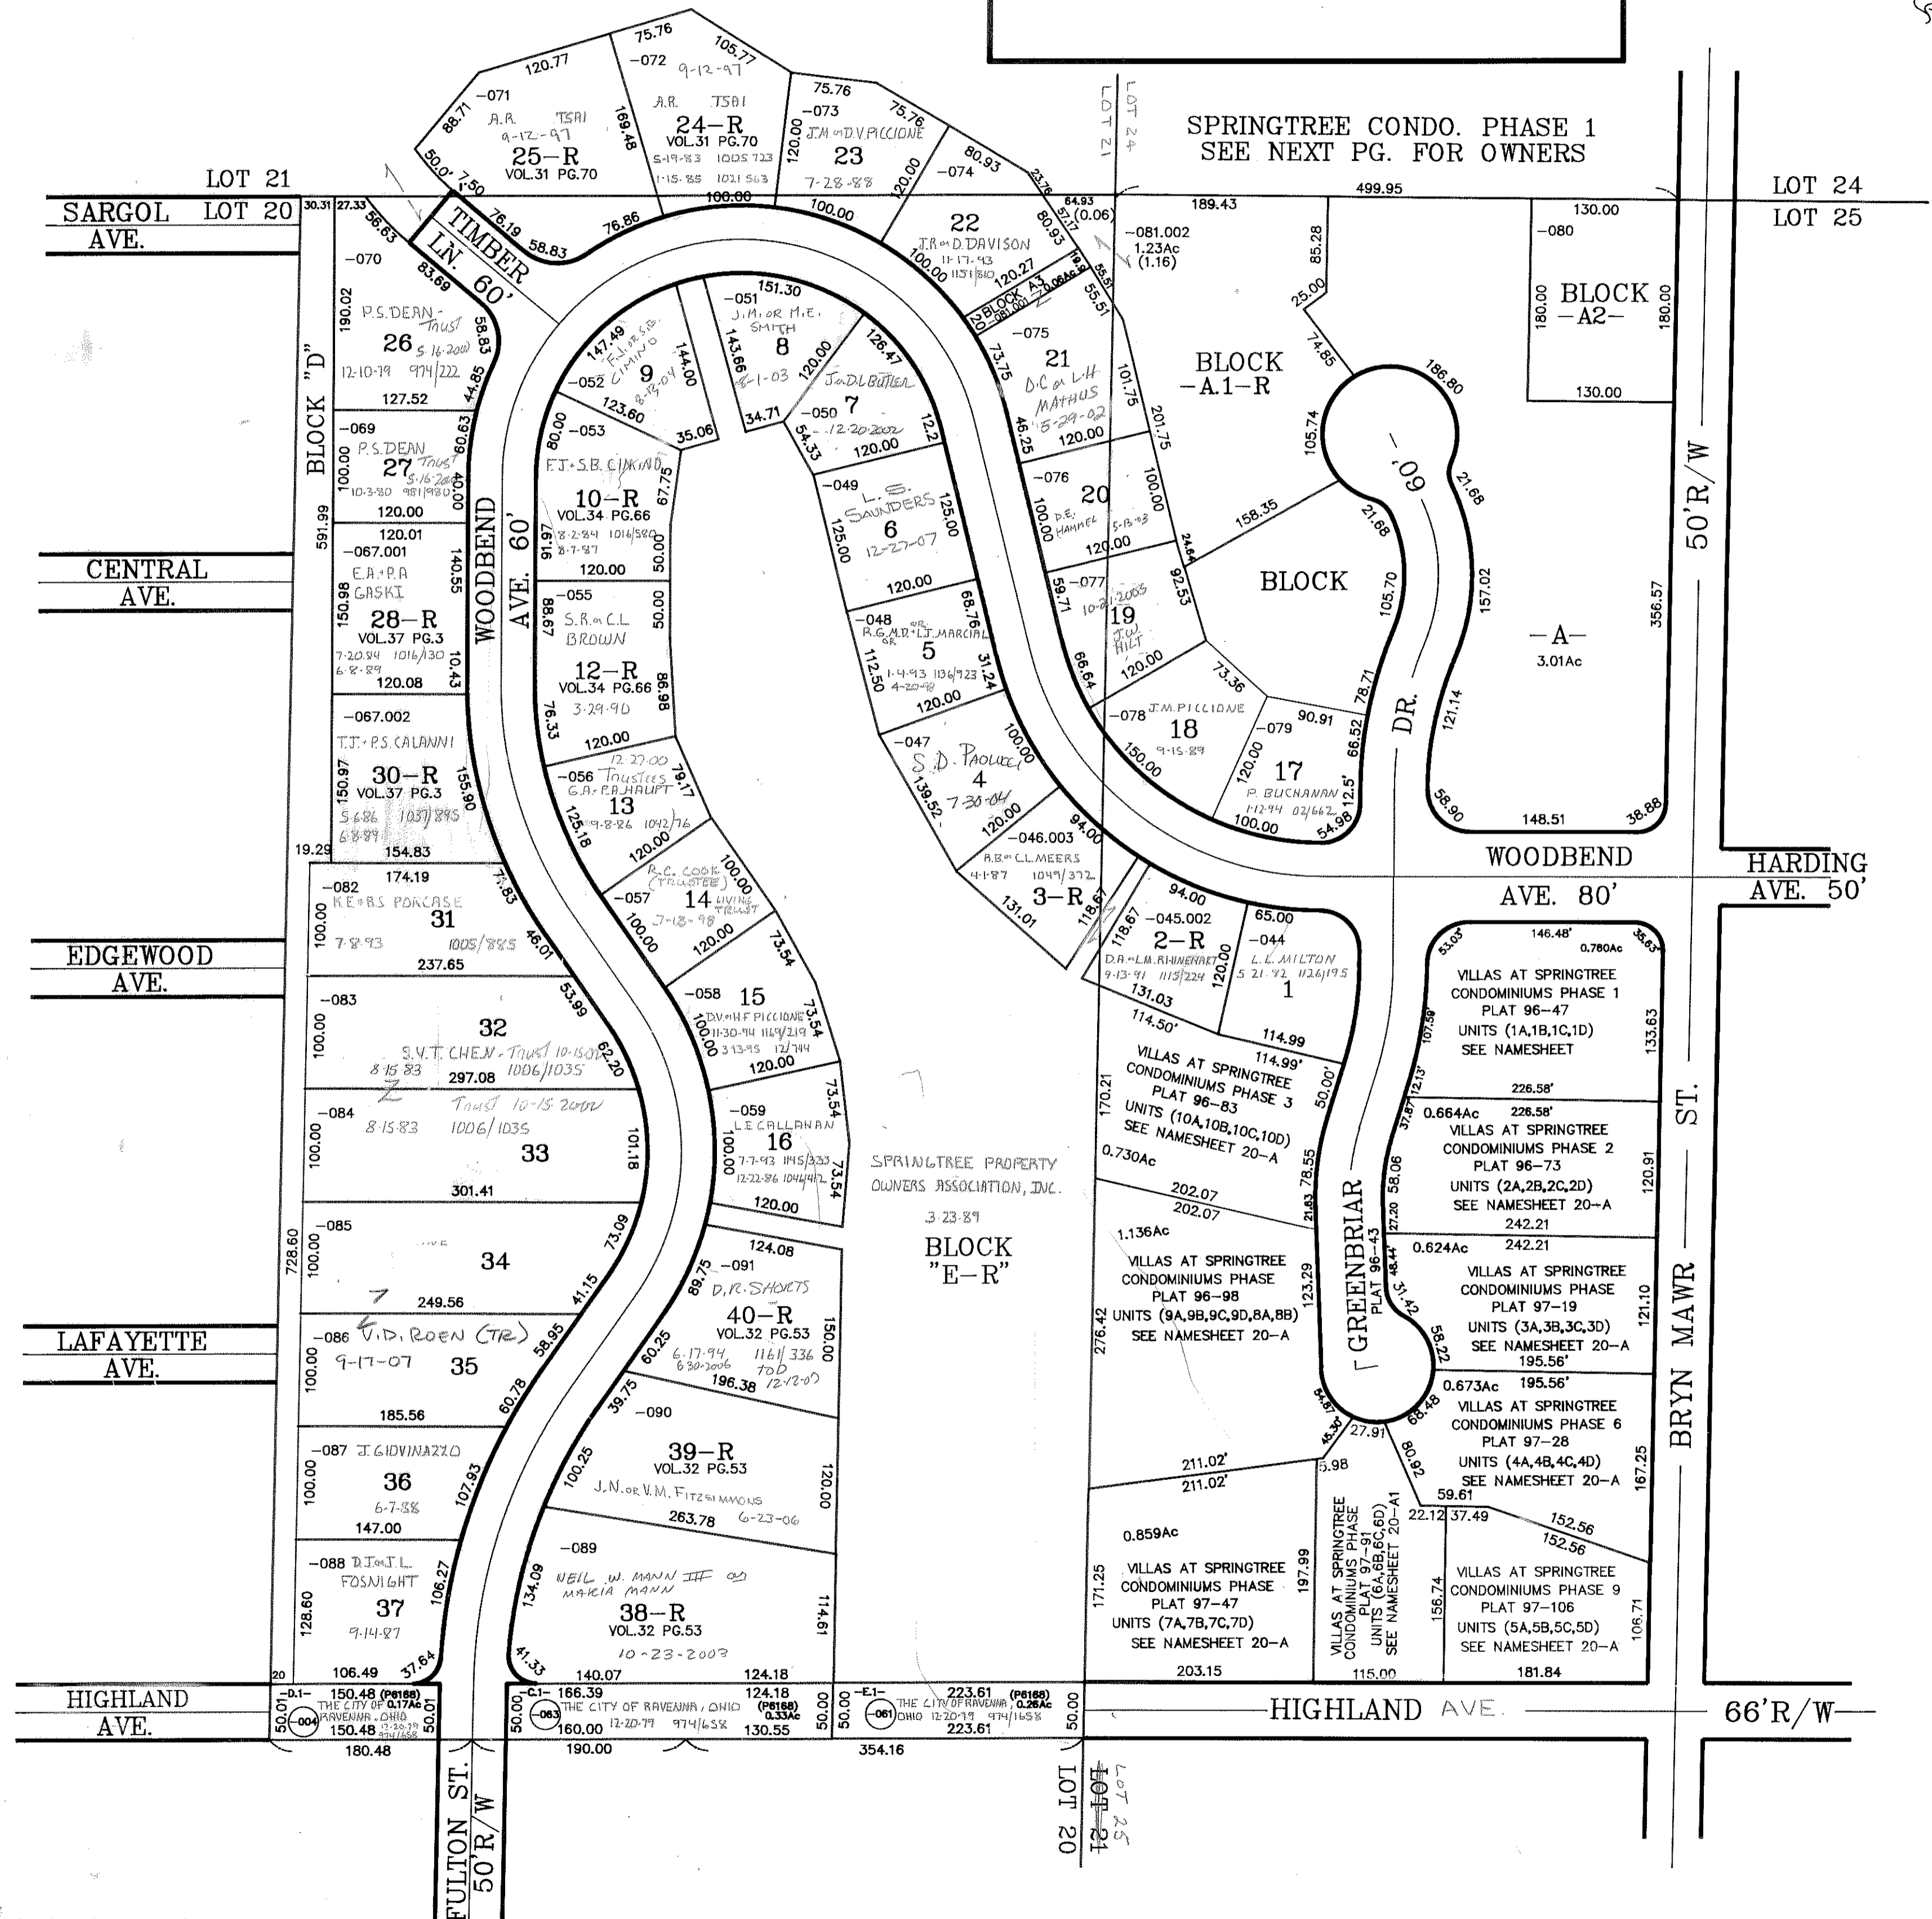

20^{S.D.} A

31-320-10-00-000.000
RAVENNA CITY 20^{S.D.} A