

N 6240  
E 4703

RIDDLE AVE.  
CH. 170  
60' R/W

MURRAY AVE.  
T.H. 603  
50' R/W

N 5839  
E 4697

PARCELS OUTSIDE LINE ARE PAGE  
# 29-326-00-00-000.000


PARCELS INSIDE LINE ARE PAGE  
# 31-326-00-00-000.000

CLEVELAND  
SR. 14

EAST LIVERPOOL  
66' R/W

LOT 25

SH 322  
RAVENNA-WARREN  
60' R/W

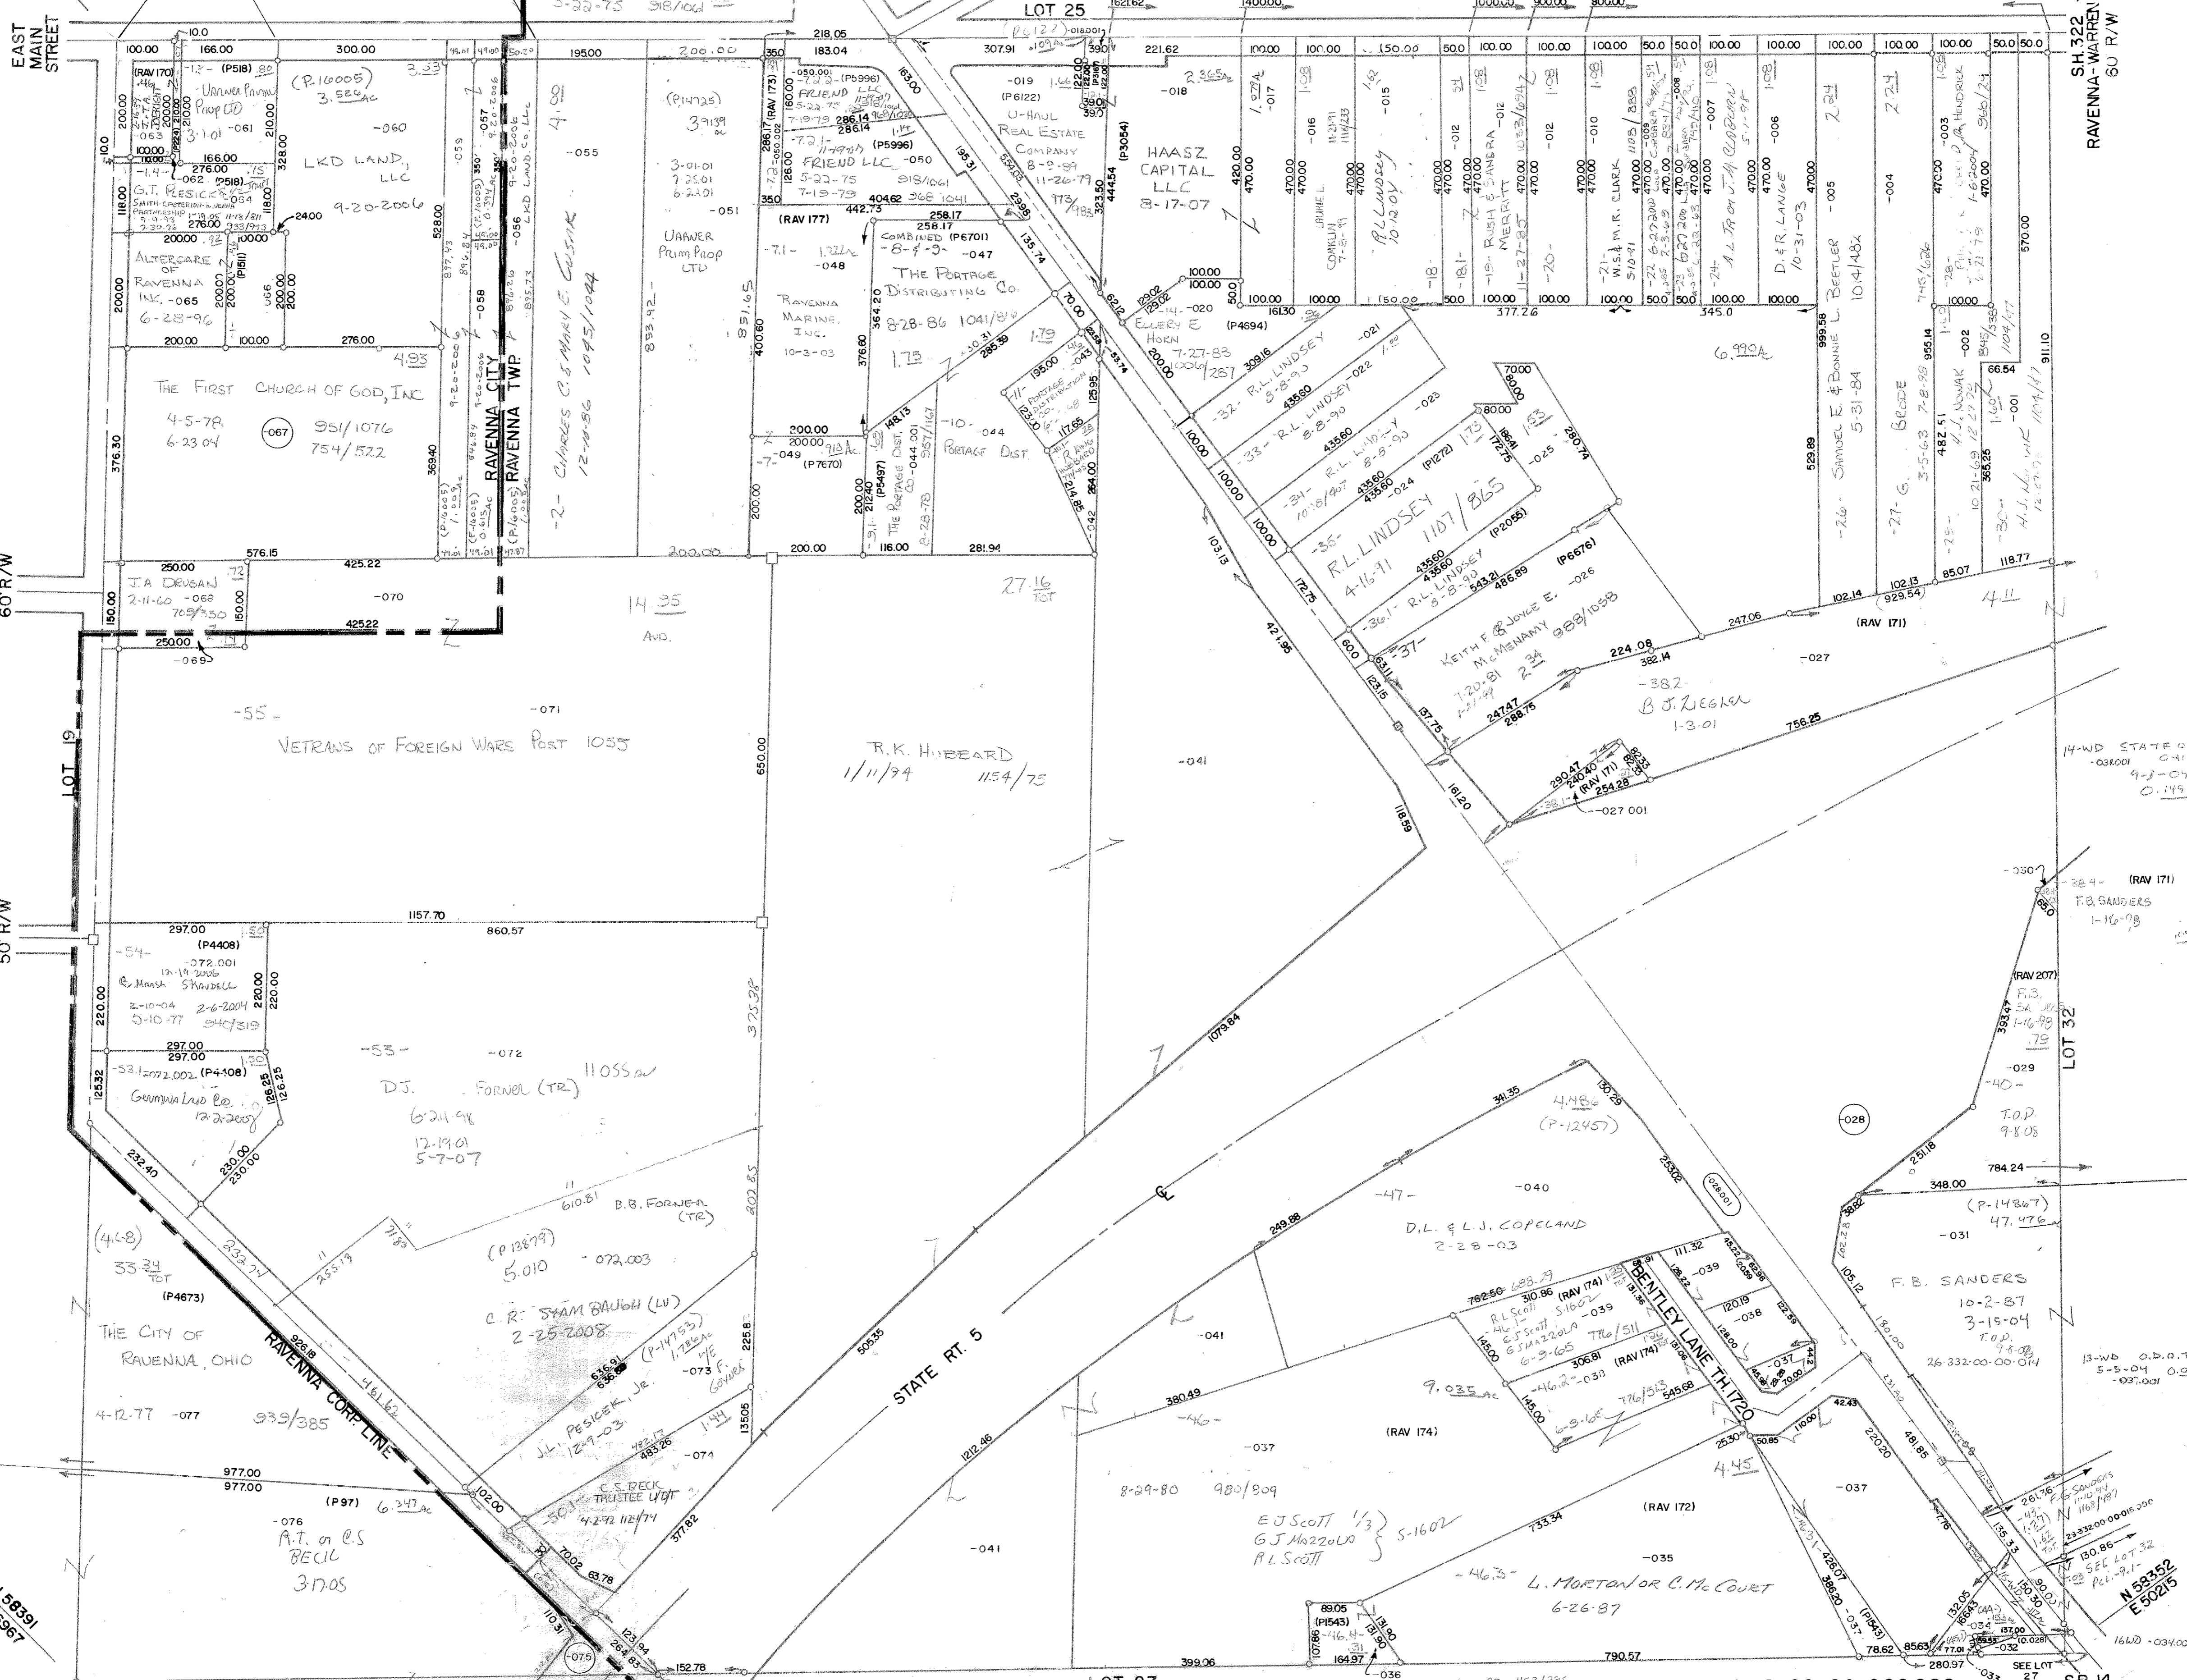

NEW MILFORD RD.  
CH. 31  
60' R/W

LOT 27

29-326-00-00-000.000  
31-326-00-00-000.000  
RAVENNA TWP & CITY  
SCALE 1" = 150'

SR. 14  
SH. 12

**26S**

PARCELS OUTSIDE LINE ARE PAGE  
# 29-326-00-00-000.000

-44- JOHN F. GANICK }  
-45- JOHN F. GANICK }  
-46- MARGARET GUERRA }  
-47- ... }  
-48- ... }  
-49- ... }

14-WD STATE OF  
-031.001  
9-3-04  
0.149

13-WD O.D.P.T  
5-5-04  
0.245  
-037.001

13-WD O.D.P.T  
5-5-04  
0.245  
-037.001

13-WD O.D.P.T  
5-5-04  
0.245  
-037.001