


SH. 12
CLEVE.-E. LIVERPOOL
S.R. 14

LOT 36

N55654
E528769

N55610
E55432

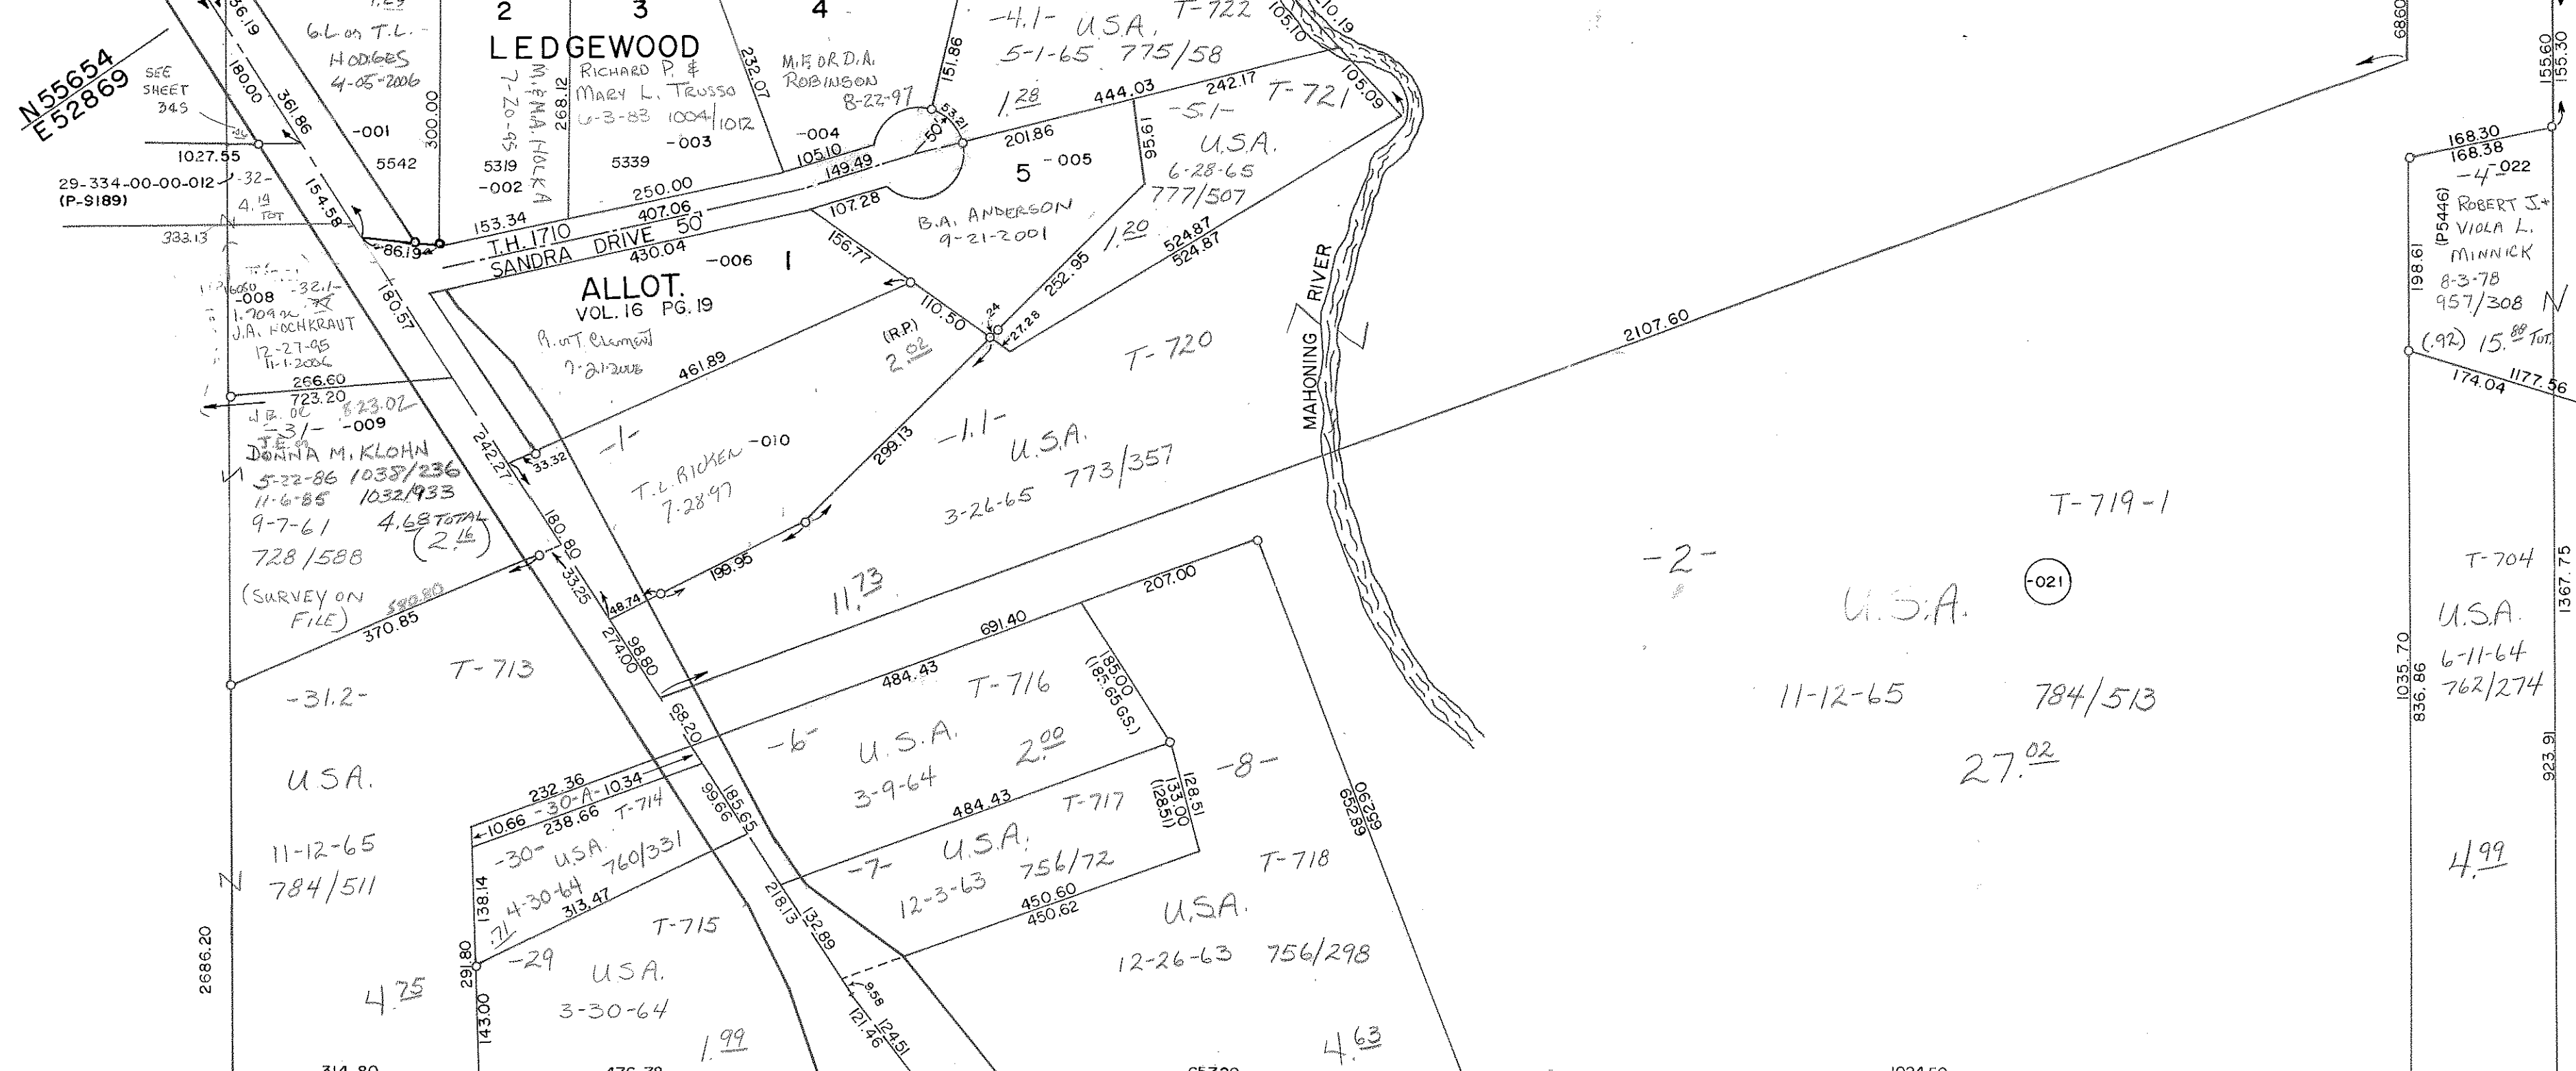

LOT 34

CHARLESTOWN TWP

C.H. 138
HAYES 66' R/W

CAMPBELLSPORT
ALLOTMENT
SEE PAGE 35-A

-16- DEUTSCHE BANK NATIONAL TRUST CO., TRUSTEES
9-17-08

-26- ANNEVAR NAMEKROW LTD.
1-17-2005

D. R. HUFFMAN & J. L. GROVES &
D. N. HUFFMAN
12-3-44
1-6-2000

-22- 2-021 AC.
ARNEY'S WEST BRANCH STEAK HOUSE, INC.
12-22-89

USA. T-806
3-20-64 .01

INSERT "A"
SCALE 1" = 100'

N52975
E52827

N52950
E55361

ROOTSTOWN TWP

29-335-00-00-000.000
RAVENNA TWP

SCALE 1" = 150"

35 S