


C.H. 74 66' R.W.
PROSPECT ST.

LOT 65

N 55845
E 41433

N 55849
E 44117

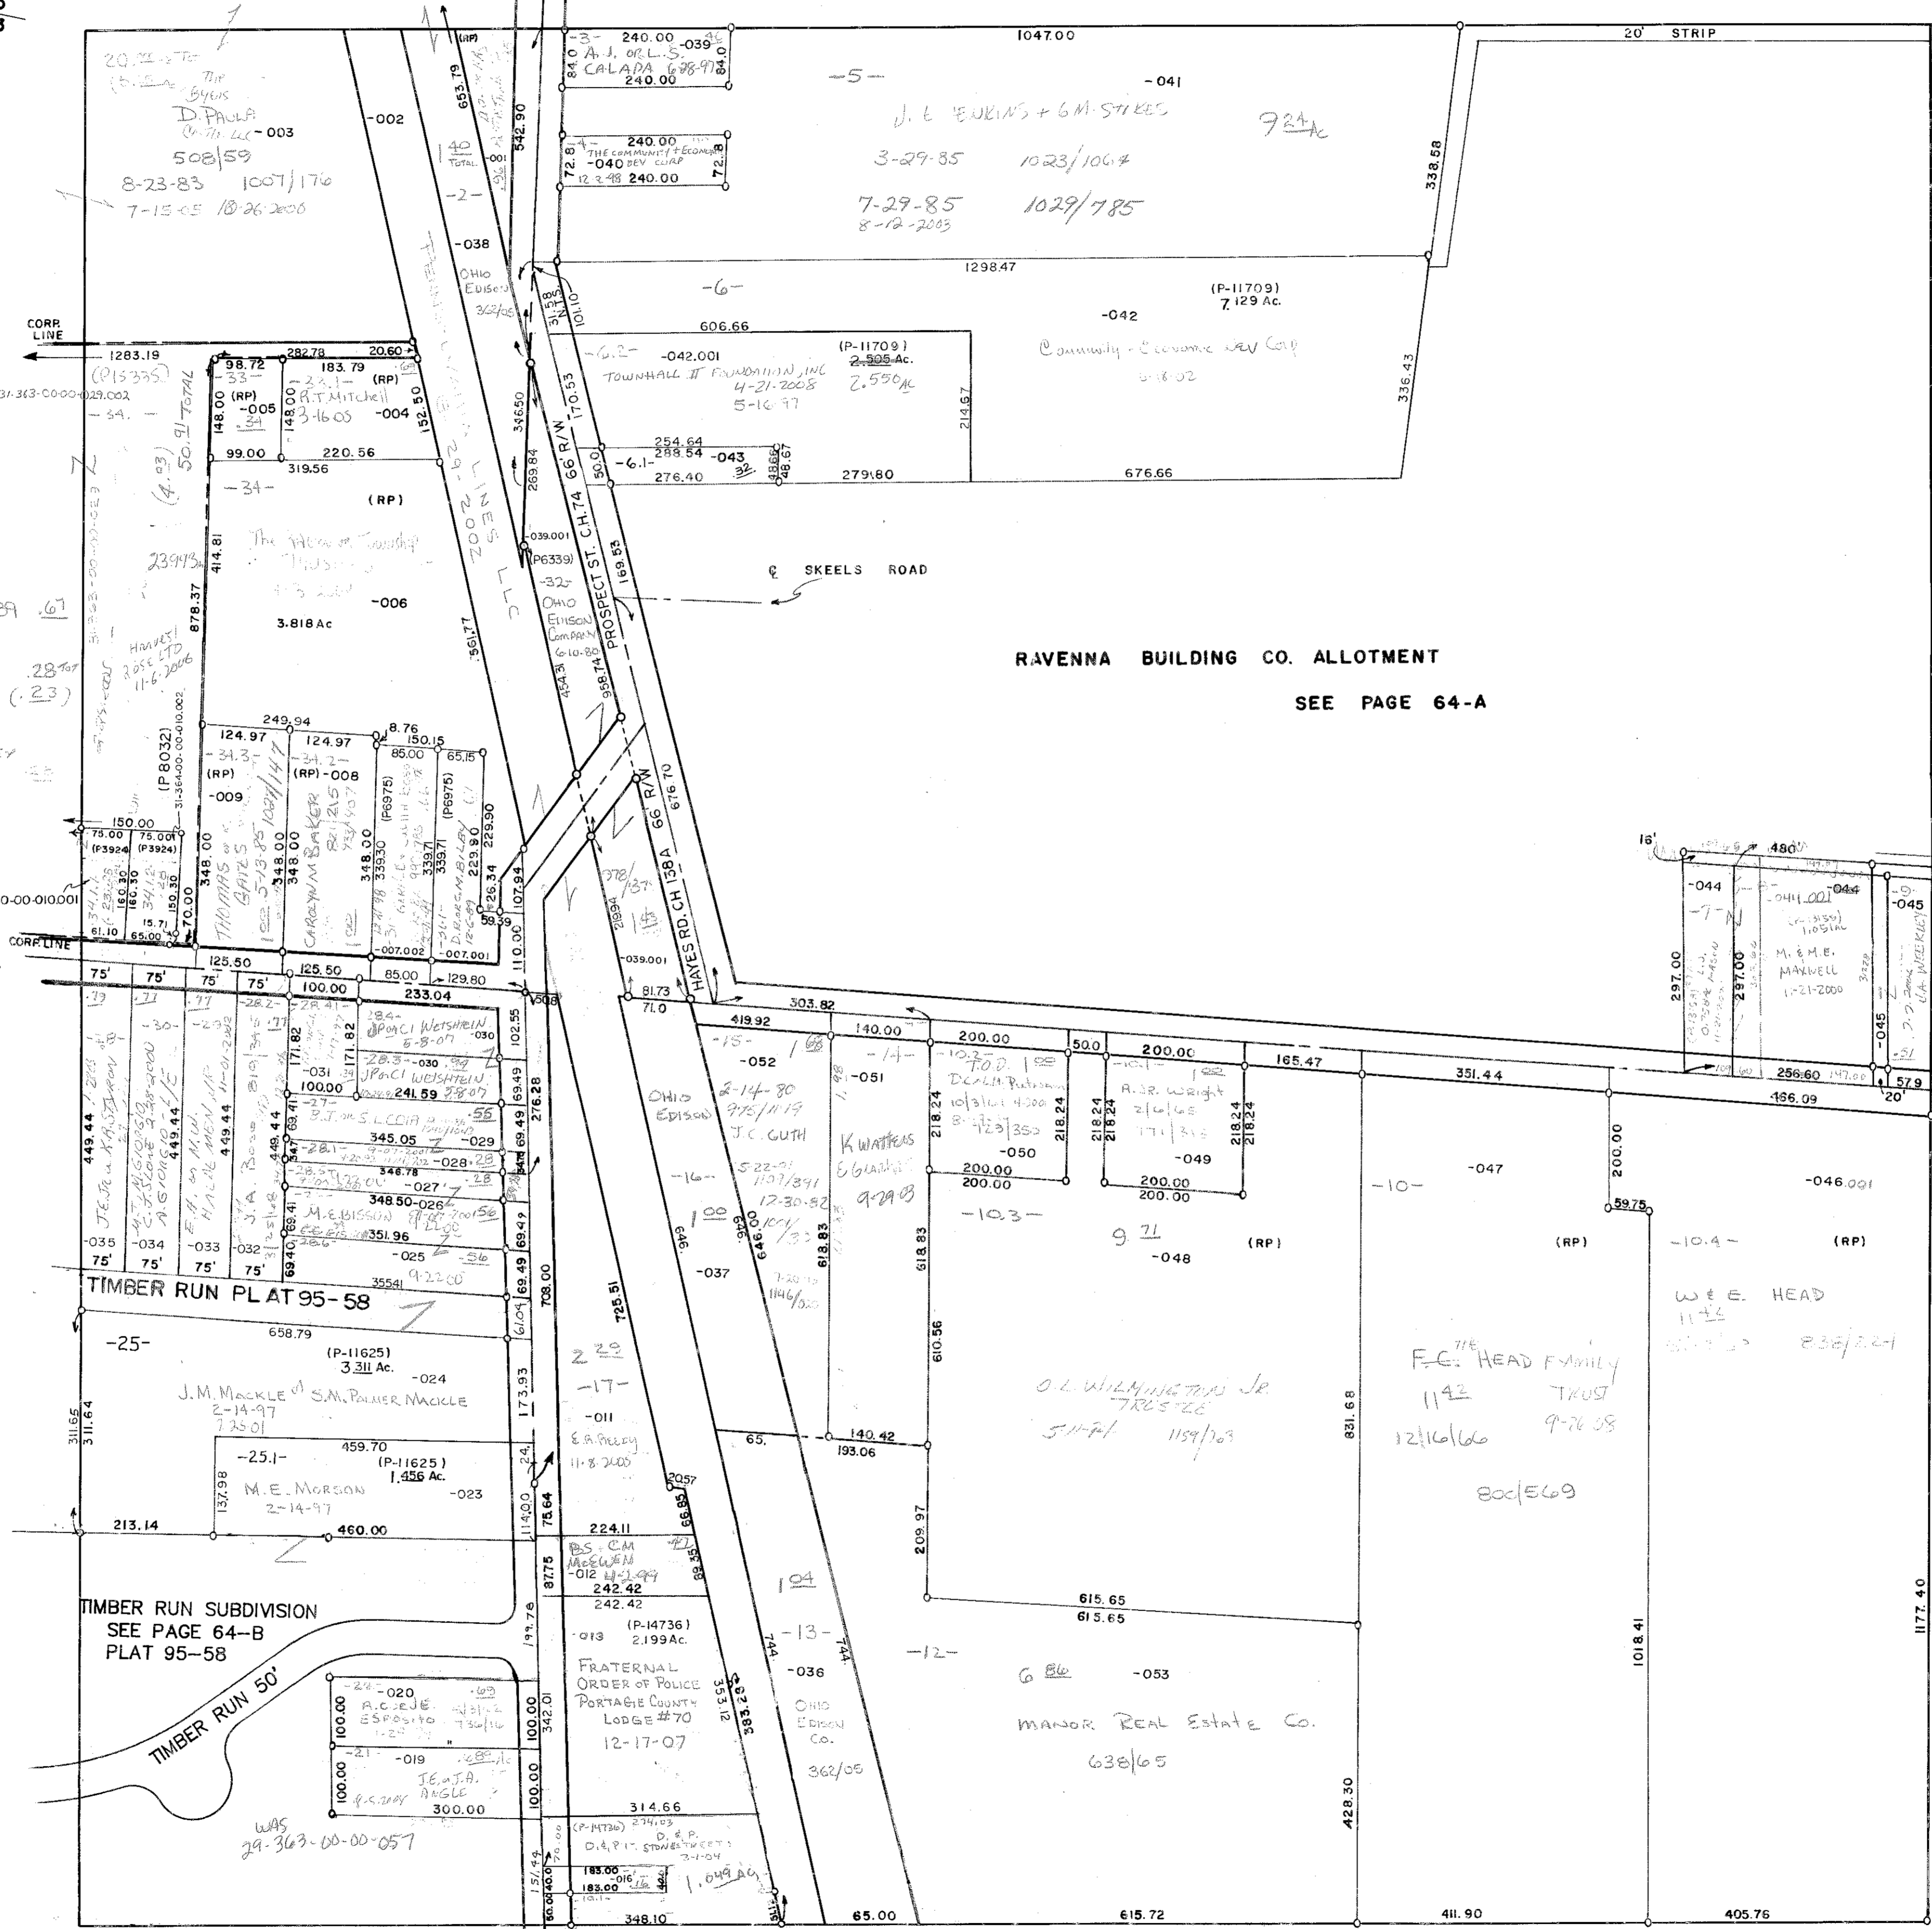

- 4- DENEY GATTE 1-7-78
349/604
- 6-1- PILGRIM REST BAPTIST CHURCH
4-30-71 868/45
- 33- G.A. & V.I. MOORE 5/1/69
837/450
- 193- EAST OHIO GAS 11/10/62
732/419

- 31-1- D.R. OR C.M. BILBY 12-16-89 67
- 34.1-1- A.R. FLEGAL 1-14-99 28
(23)
- 34.1-2- DONALD F. BRADLEY
1-15-2003

RAVENNA BUILDING CO. ALLOTMENT
SEE PAGE 64-A

LOT 63
C.H. 148-G
SUMMIT

LOT 17

C.H. 138-A
HAYES RD.
66 R/W

TIMBER RUN SUBDIVISION
SEE PAGE 64-B
PLAT 95-58

N 53088
E 41256

N 53081
E 44010

C.H. 74
PROSPECT ST.
66' R/W

ROOTSTOWN TWP.

-19.1- D.E. OR F.A. STONE STREET 7-27-88
-19.4-

29-364-00-00-000.00
RAVENNA TWP. & CITY

SCALE 1" = 150'

64 S