



C.H. 18
TALLMADGE RD.
60' R/W

C.H. 18
TALLMADGE RD.
60' R/W

27

N40409
E36511

N40340
E40238

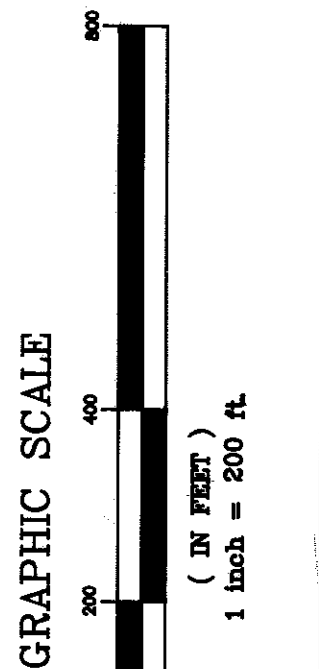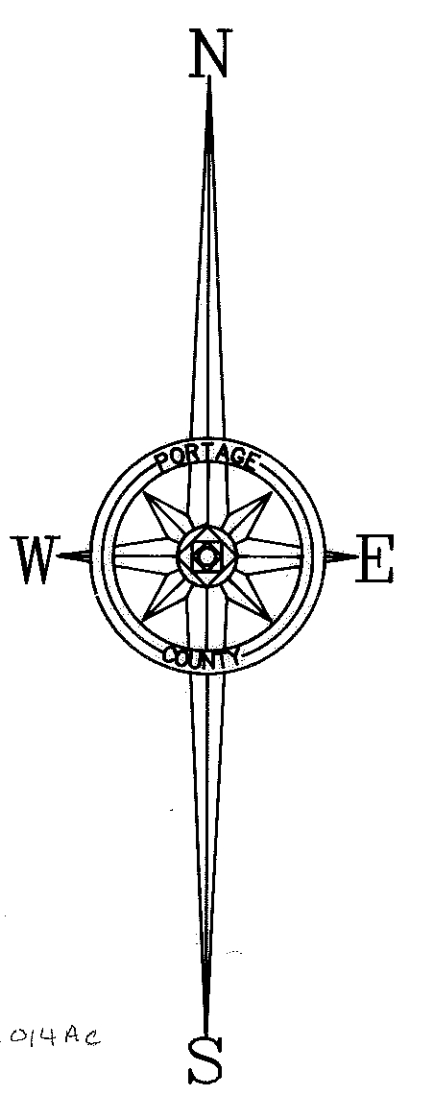

LOT 34
KLINE ROAD T.H. 103 60' R/W

LOT 22

LOT 28


FILLMORE ALLOTMENTS
SEE PAGE 27-A

PARK AVENUE - HWY 103

-24.1- H.J. & B.V. KLINE 63A
4-1-66 790/107
8-27-98

-20- A.F. & B.K. AUTH 75A
11-21-85 1032/488

-21.1- A. Mouden 1.88A
8-27-84 1017/429

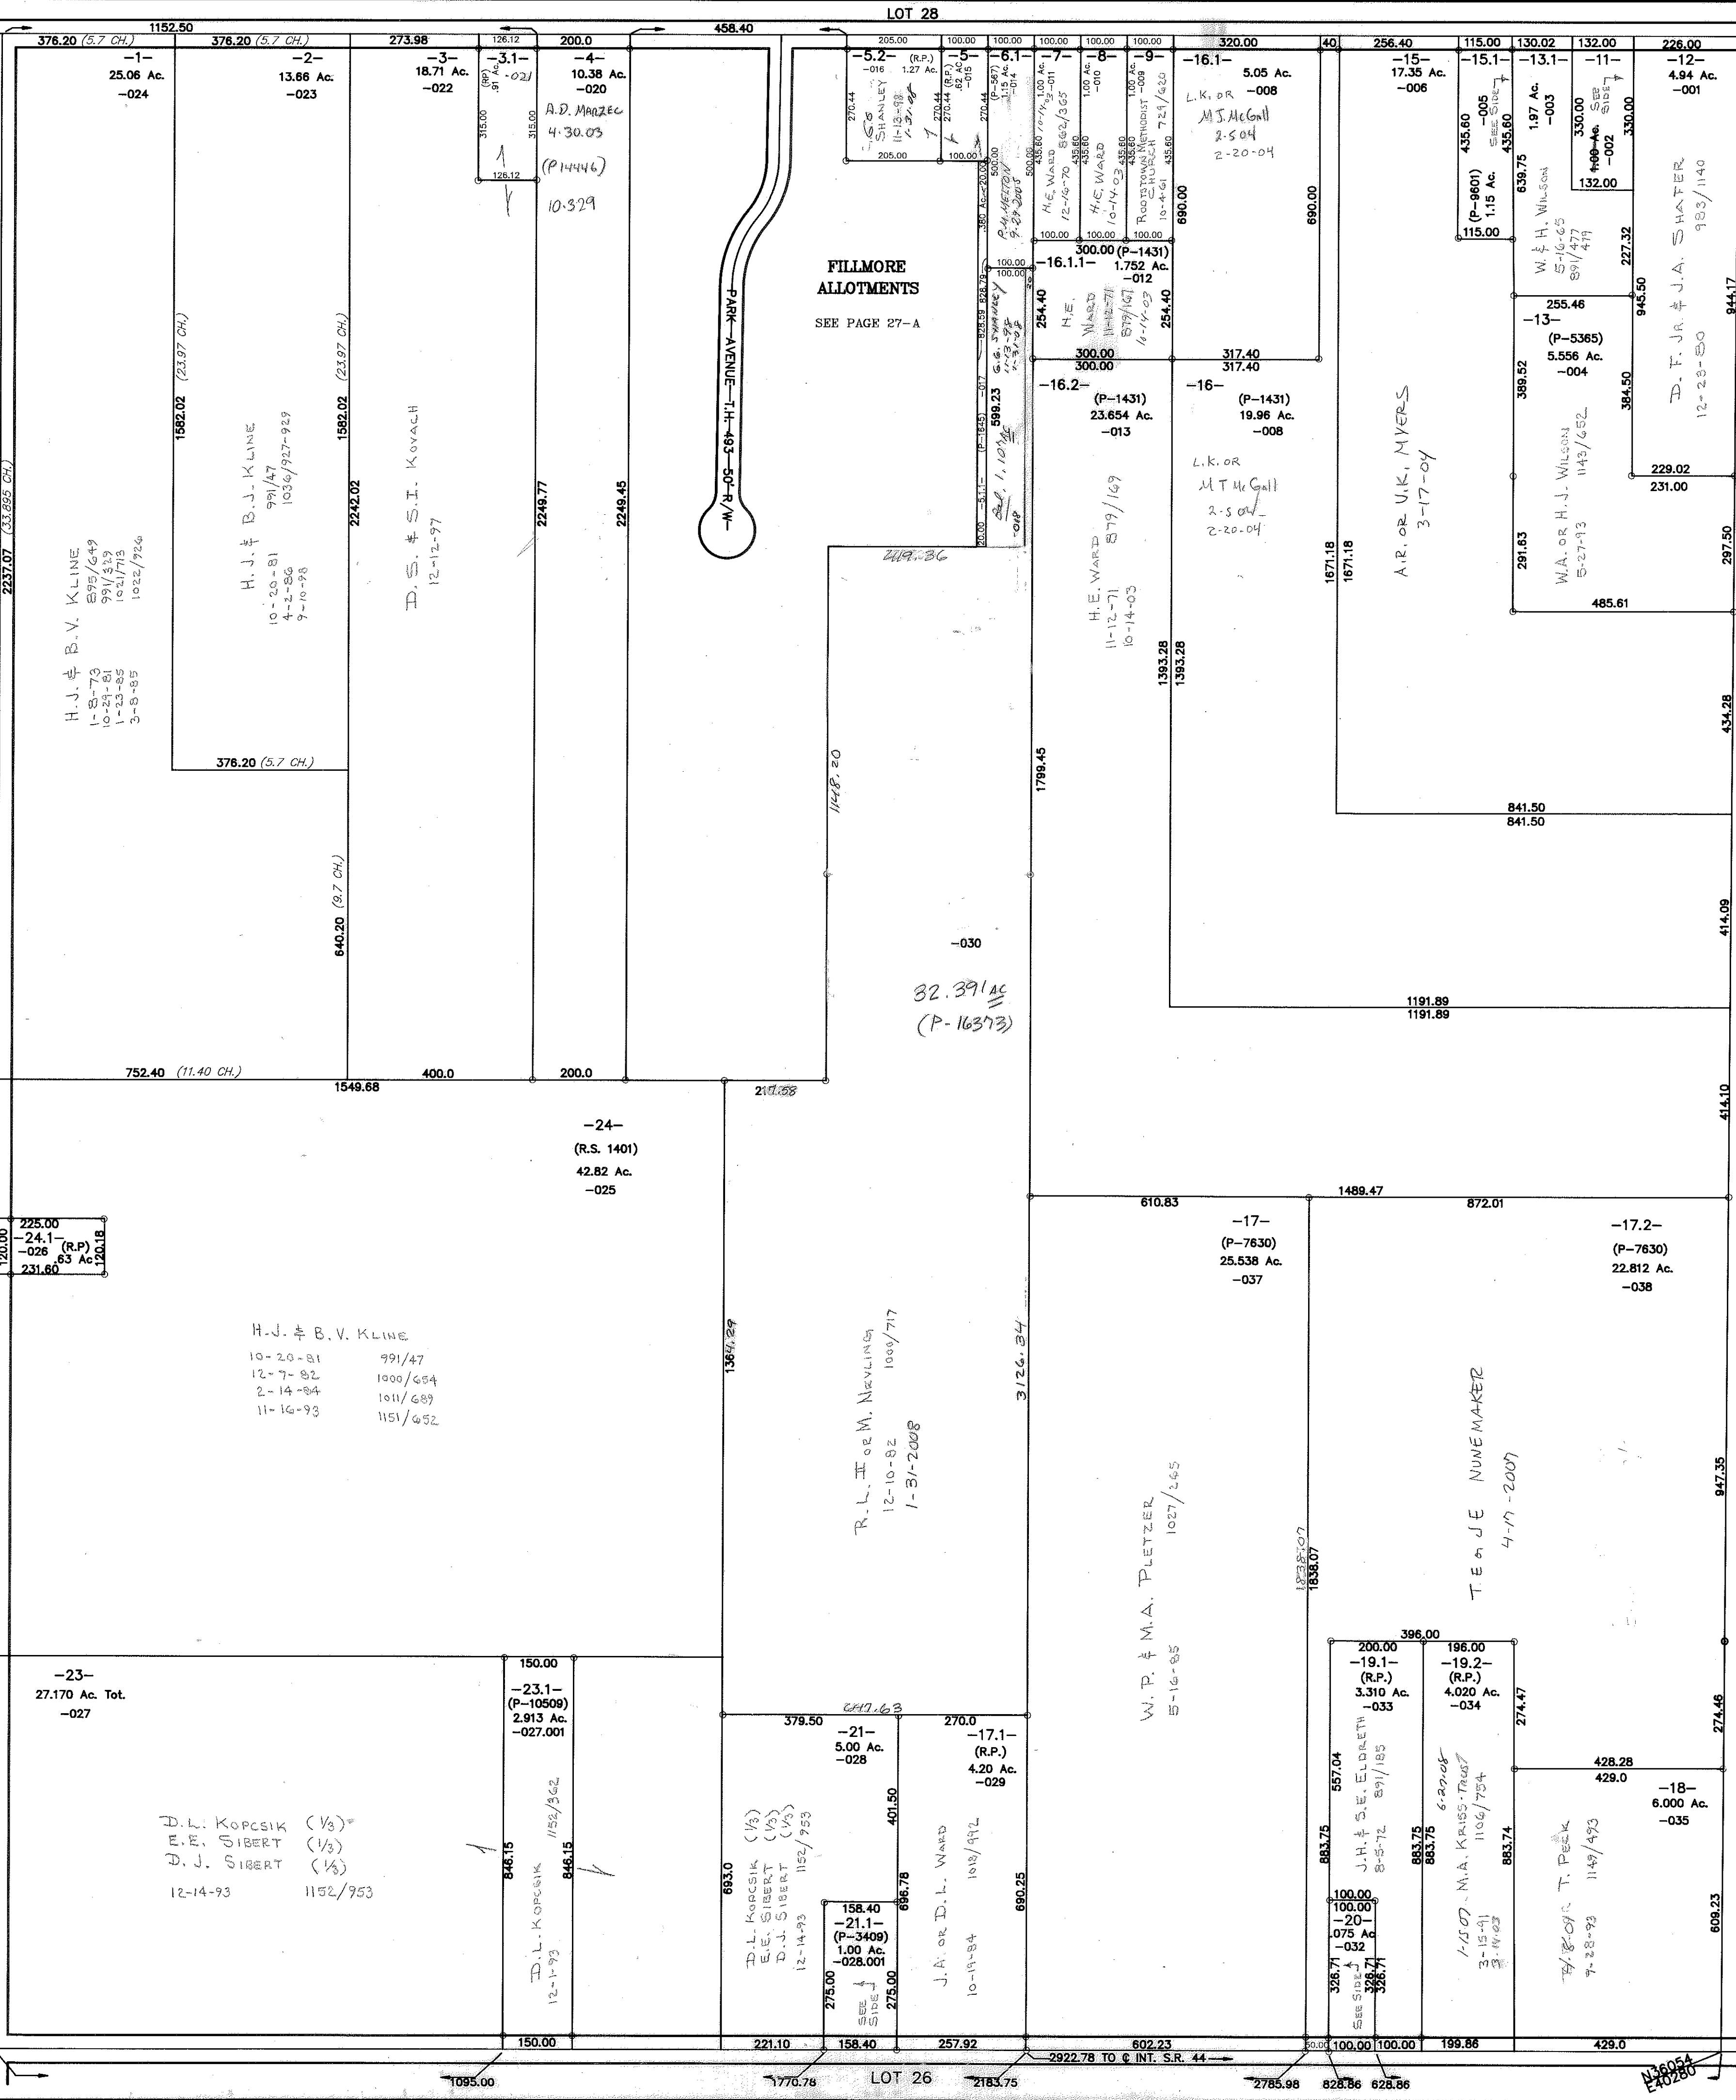

32-027-00-00-000.000
ROOTSTOWN TWP

T.H. 104-A
BOWER RD.
60' R/W

27

N36123
E36576

N40654
E40280