
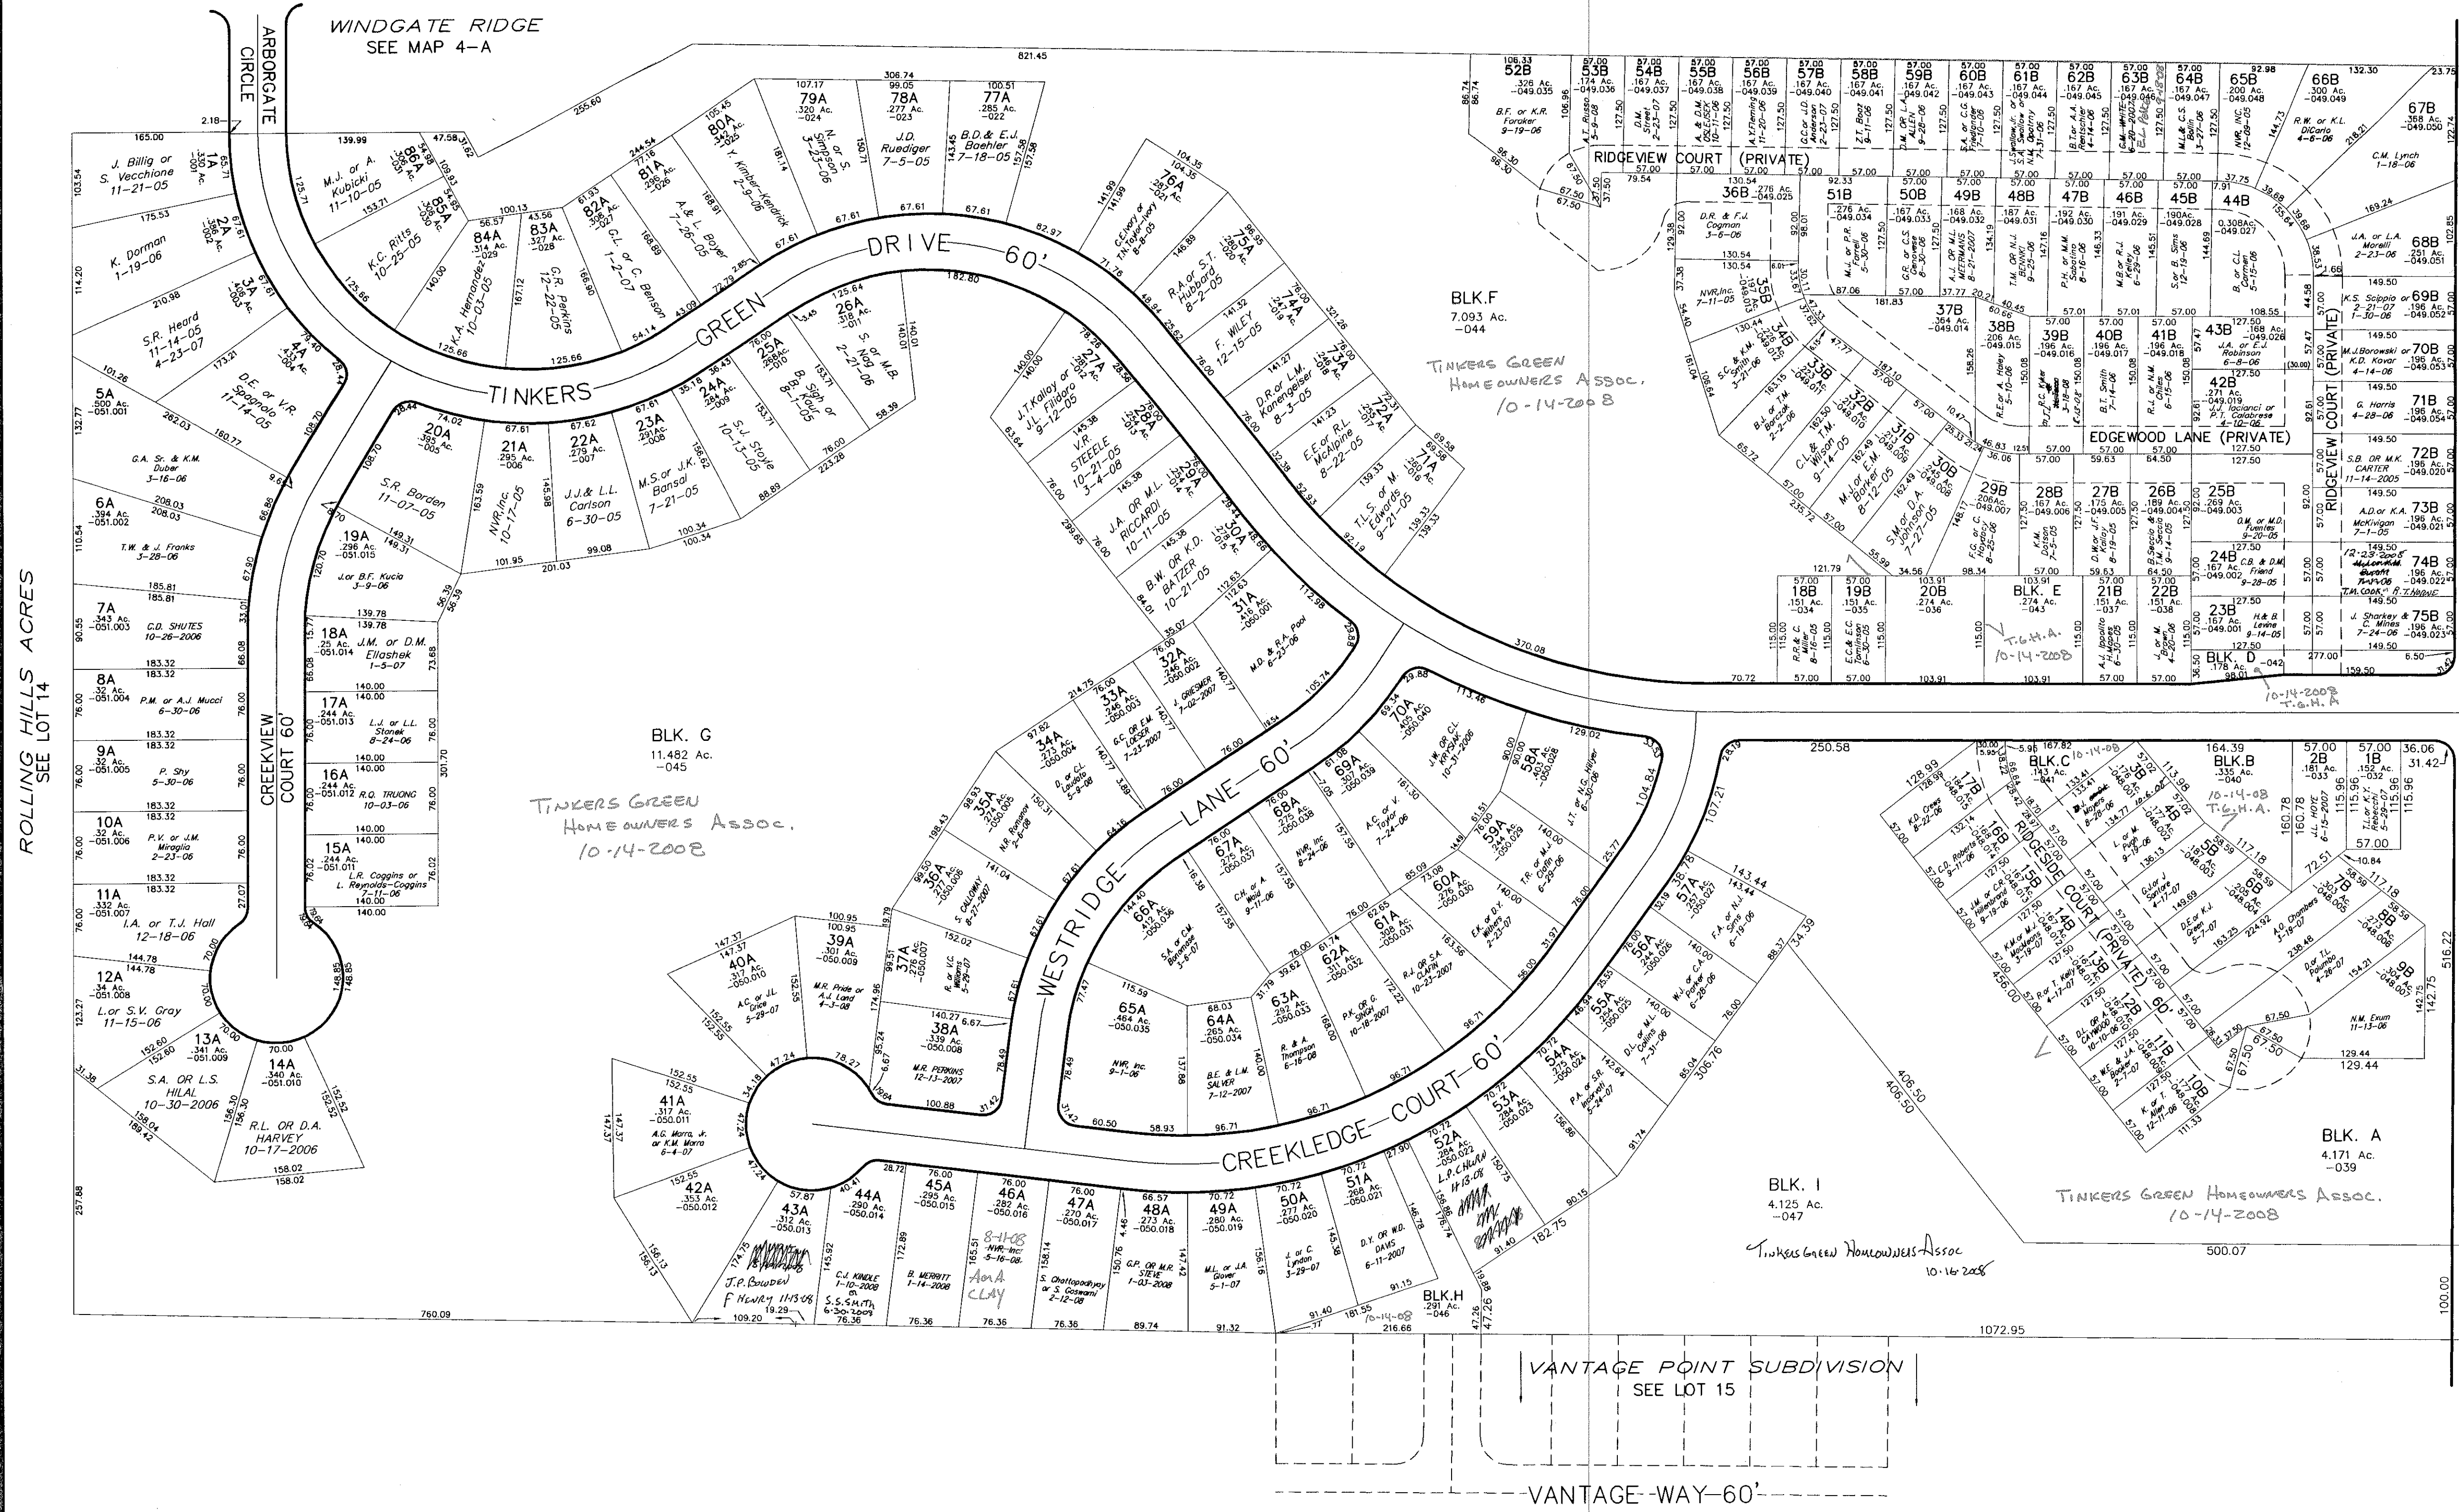


TINKERS GREEN

15-B

PHASE 1 SUBLOTS 1A-4A, 20A-30A, 71A-86A, 1B-2B, 18B-22B, & BLOCKS A-M PLAT 2005-9 1-21-2005
PHASE 2 SUBLOTS 23B-35B, 37B-42B, 72B-75B, & BLOCK K-I PLAT 2005-10 1-21-2005
PHASE 3 SUBLOTS 5A - 19A PLAT 2005-110 10-14-2005
PHASE 4 SUBLOTS 36B, & 43B - 71B PLAT 2005-111 10-14-2005
PHASE 5 SUBLOTS 31A - 70A PLAT 2006-19 3-2-2006
PHASE 6 SUBLOTS 3B - 17B PLAT 2006-20 3-2-2006


OWNER OF UNSOLD LOTS: Tinkercran LLC
2-24-04
7-27-04
1-21-05

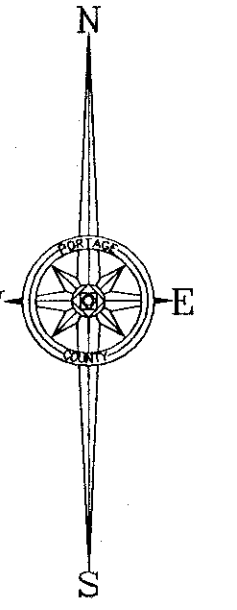

ROLLING HILLS ACRES
SEE LOT 14

CLEVELAND - CANTON ROAD
S.R. - 43

GRAPHIC SCALE

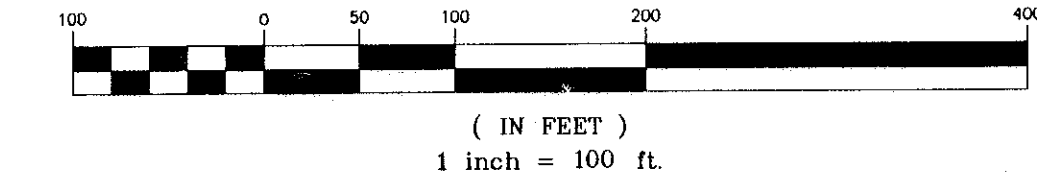

35-015-20-00-000.000
STREETSBORO CITY 15-B

FILE NO. 3501520