


SAUNDERS CREEK

PHASE ONE, LOTS 1-41, BLOCKS A, B, & OPEN SPACE A & B PLAT 2006-101

OWNER OF UNSOLD LOTS: Royce Allen & Associates, LLC 1-6-08

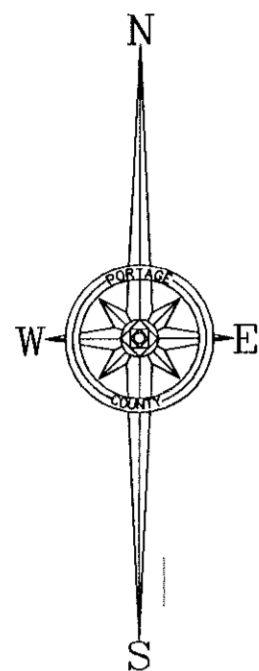

PAGE ROAD

HANNUM-DR.-70'-R/W

MEADOW-RIDGE-DR.-60'-R/W

SPRINGSIDE-CIR.-60'-R/W


AUTUMN-RIDGE-DR.-60'-R/W

WOODVIEW-CIR.-60'-R/W

BLK. B
15.287 Ac.
-045

OPEN SPACE B
29.020 Ac.
-043

OPEN SPACE A
4.608 Ac.
-042

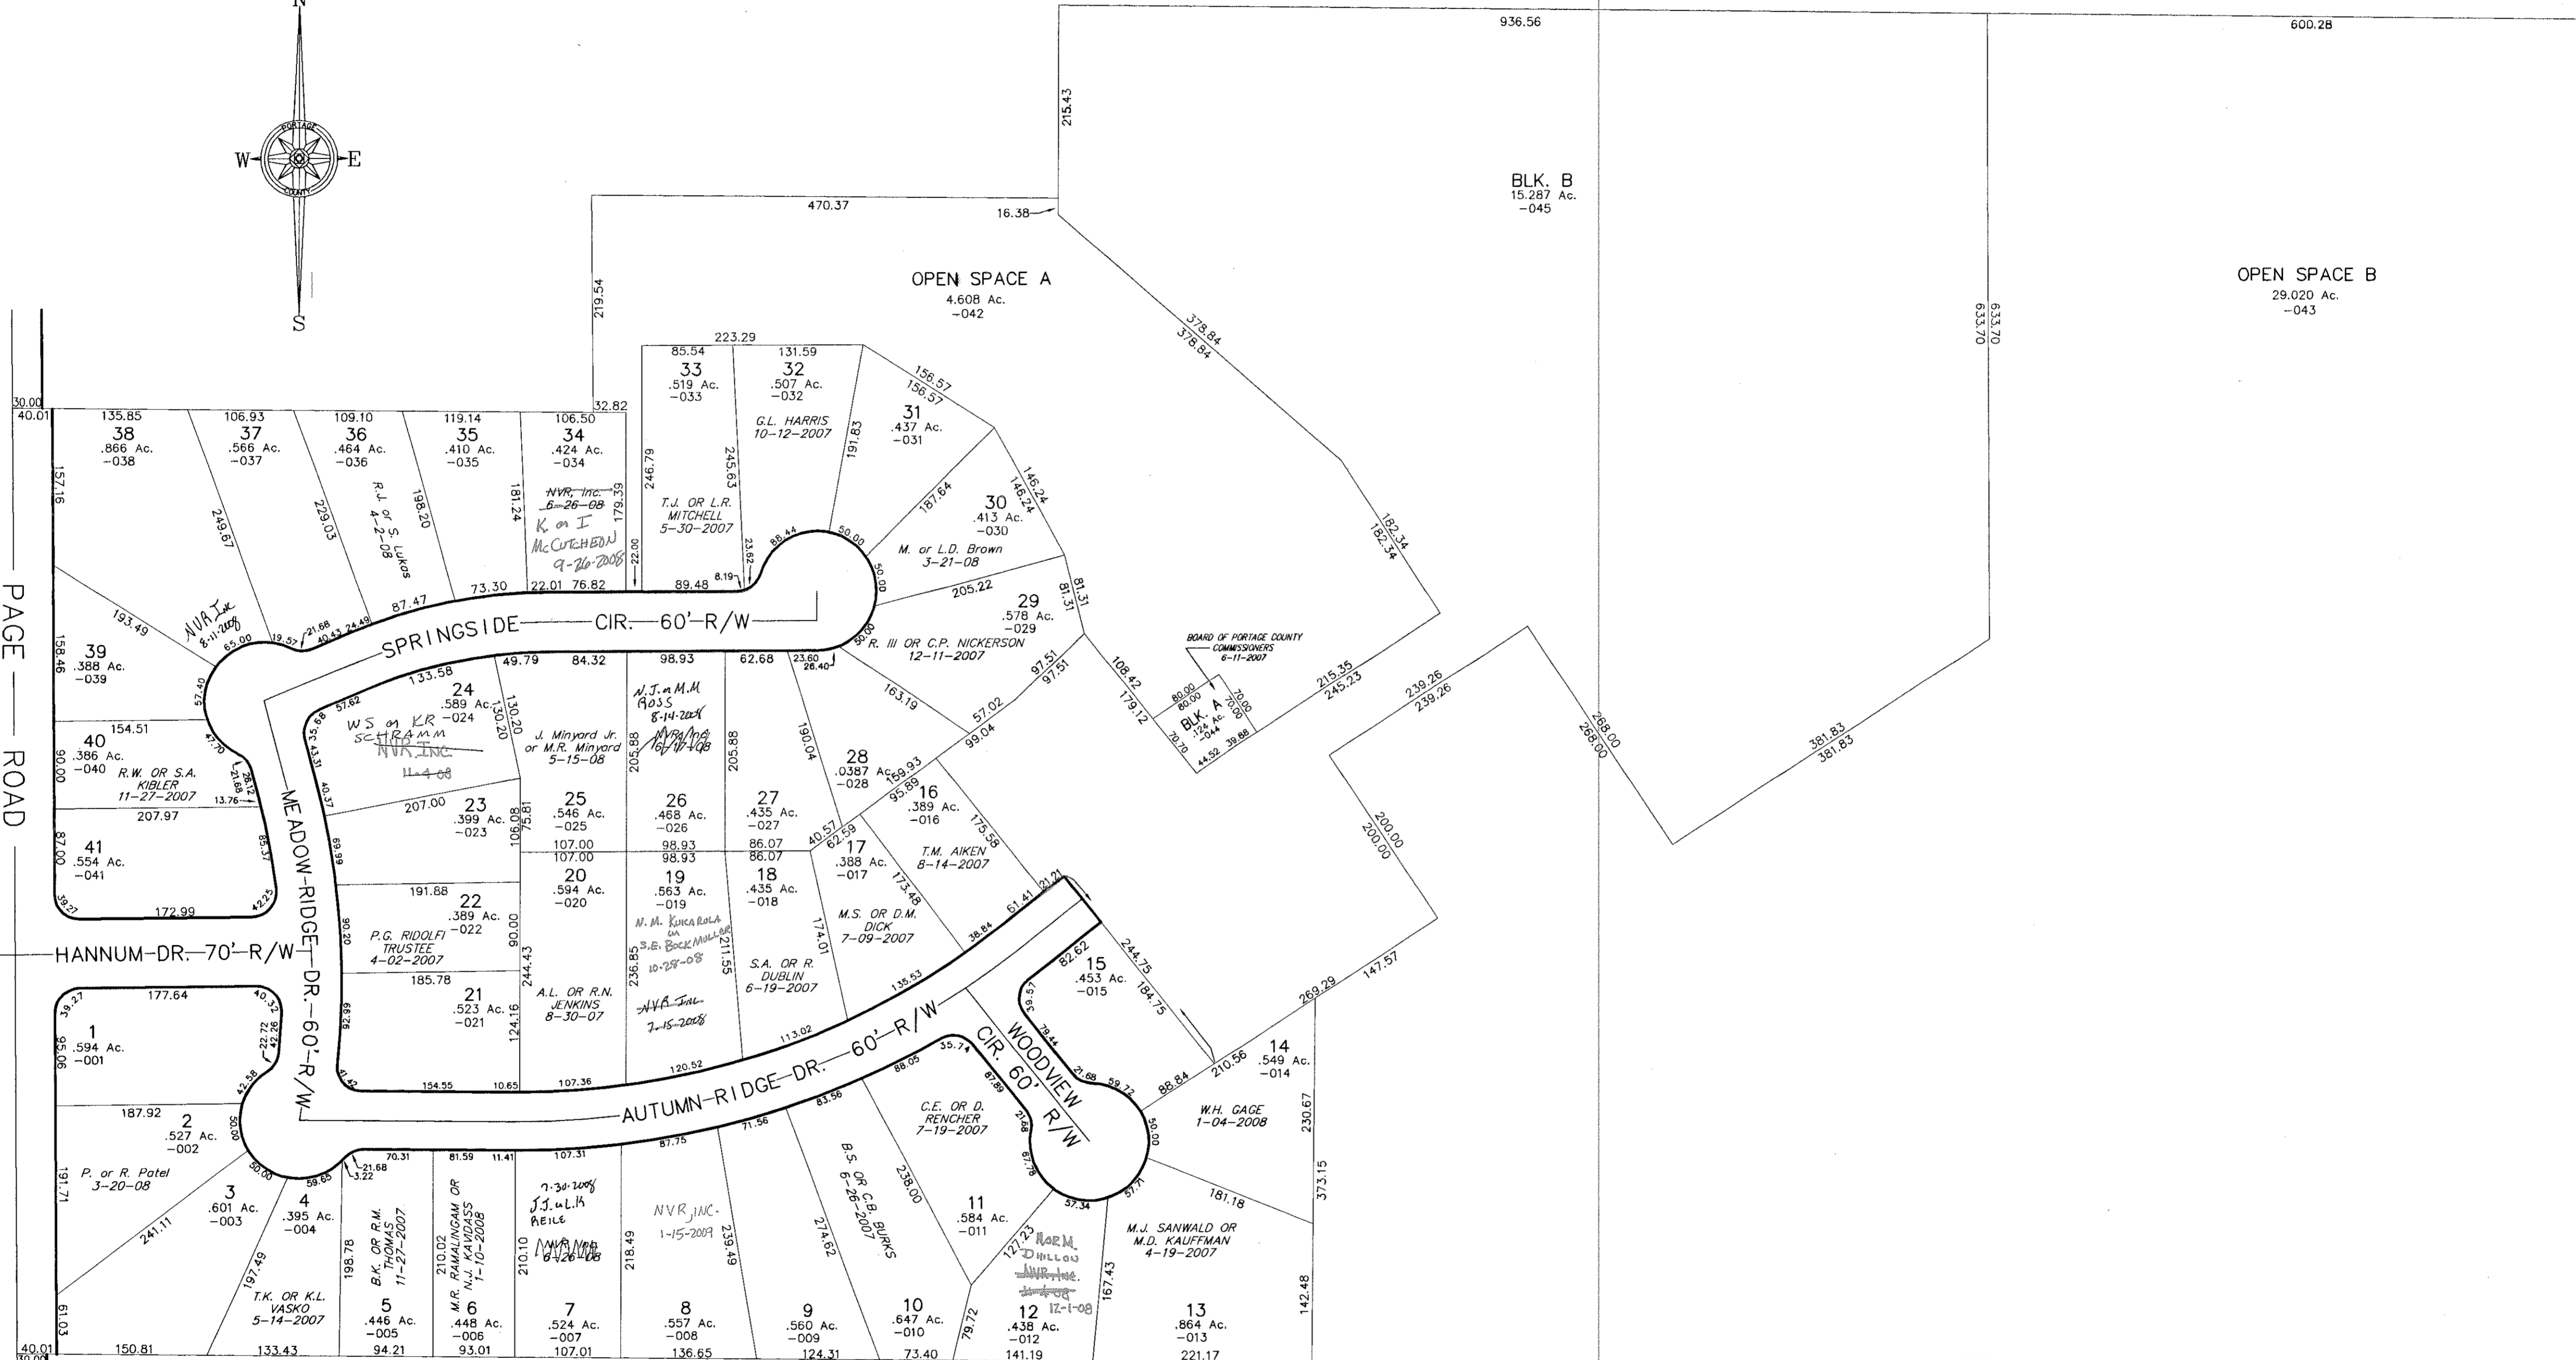

GRAPHIC SCALE



(IN FEET)
1 inch = 100 ft.

35-018-10-00-000.000
STREETSBORO CITY