


- 14- T.W. HURD 1-24-95 4/102 .06
- 16- +19- A.BORUKHOUSKI 7-6-88 .55 .28
- 17- H.M. SWYDA 3-22-2000 .50
- 115- J.C. PARKS III & G.R. PIORKOWSKI 7-1-98
- 3- J.B. DURIS & J.I. GRENNAN 11-25-96 .63

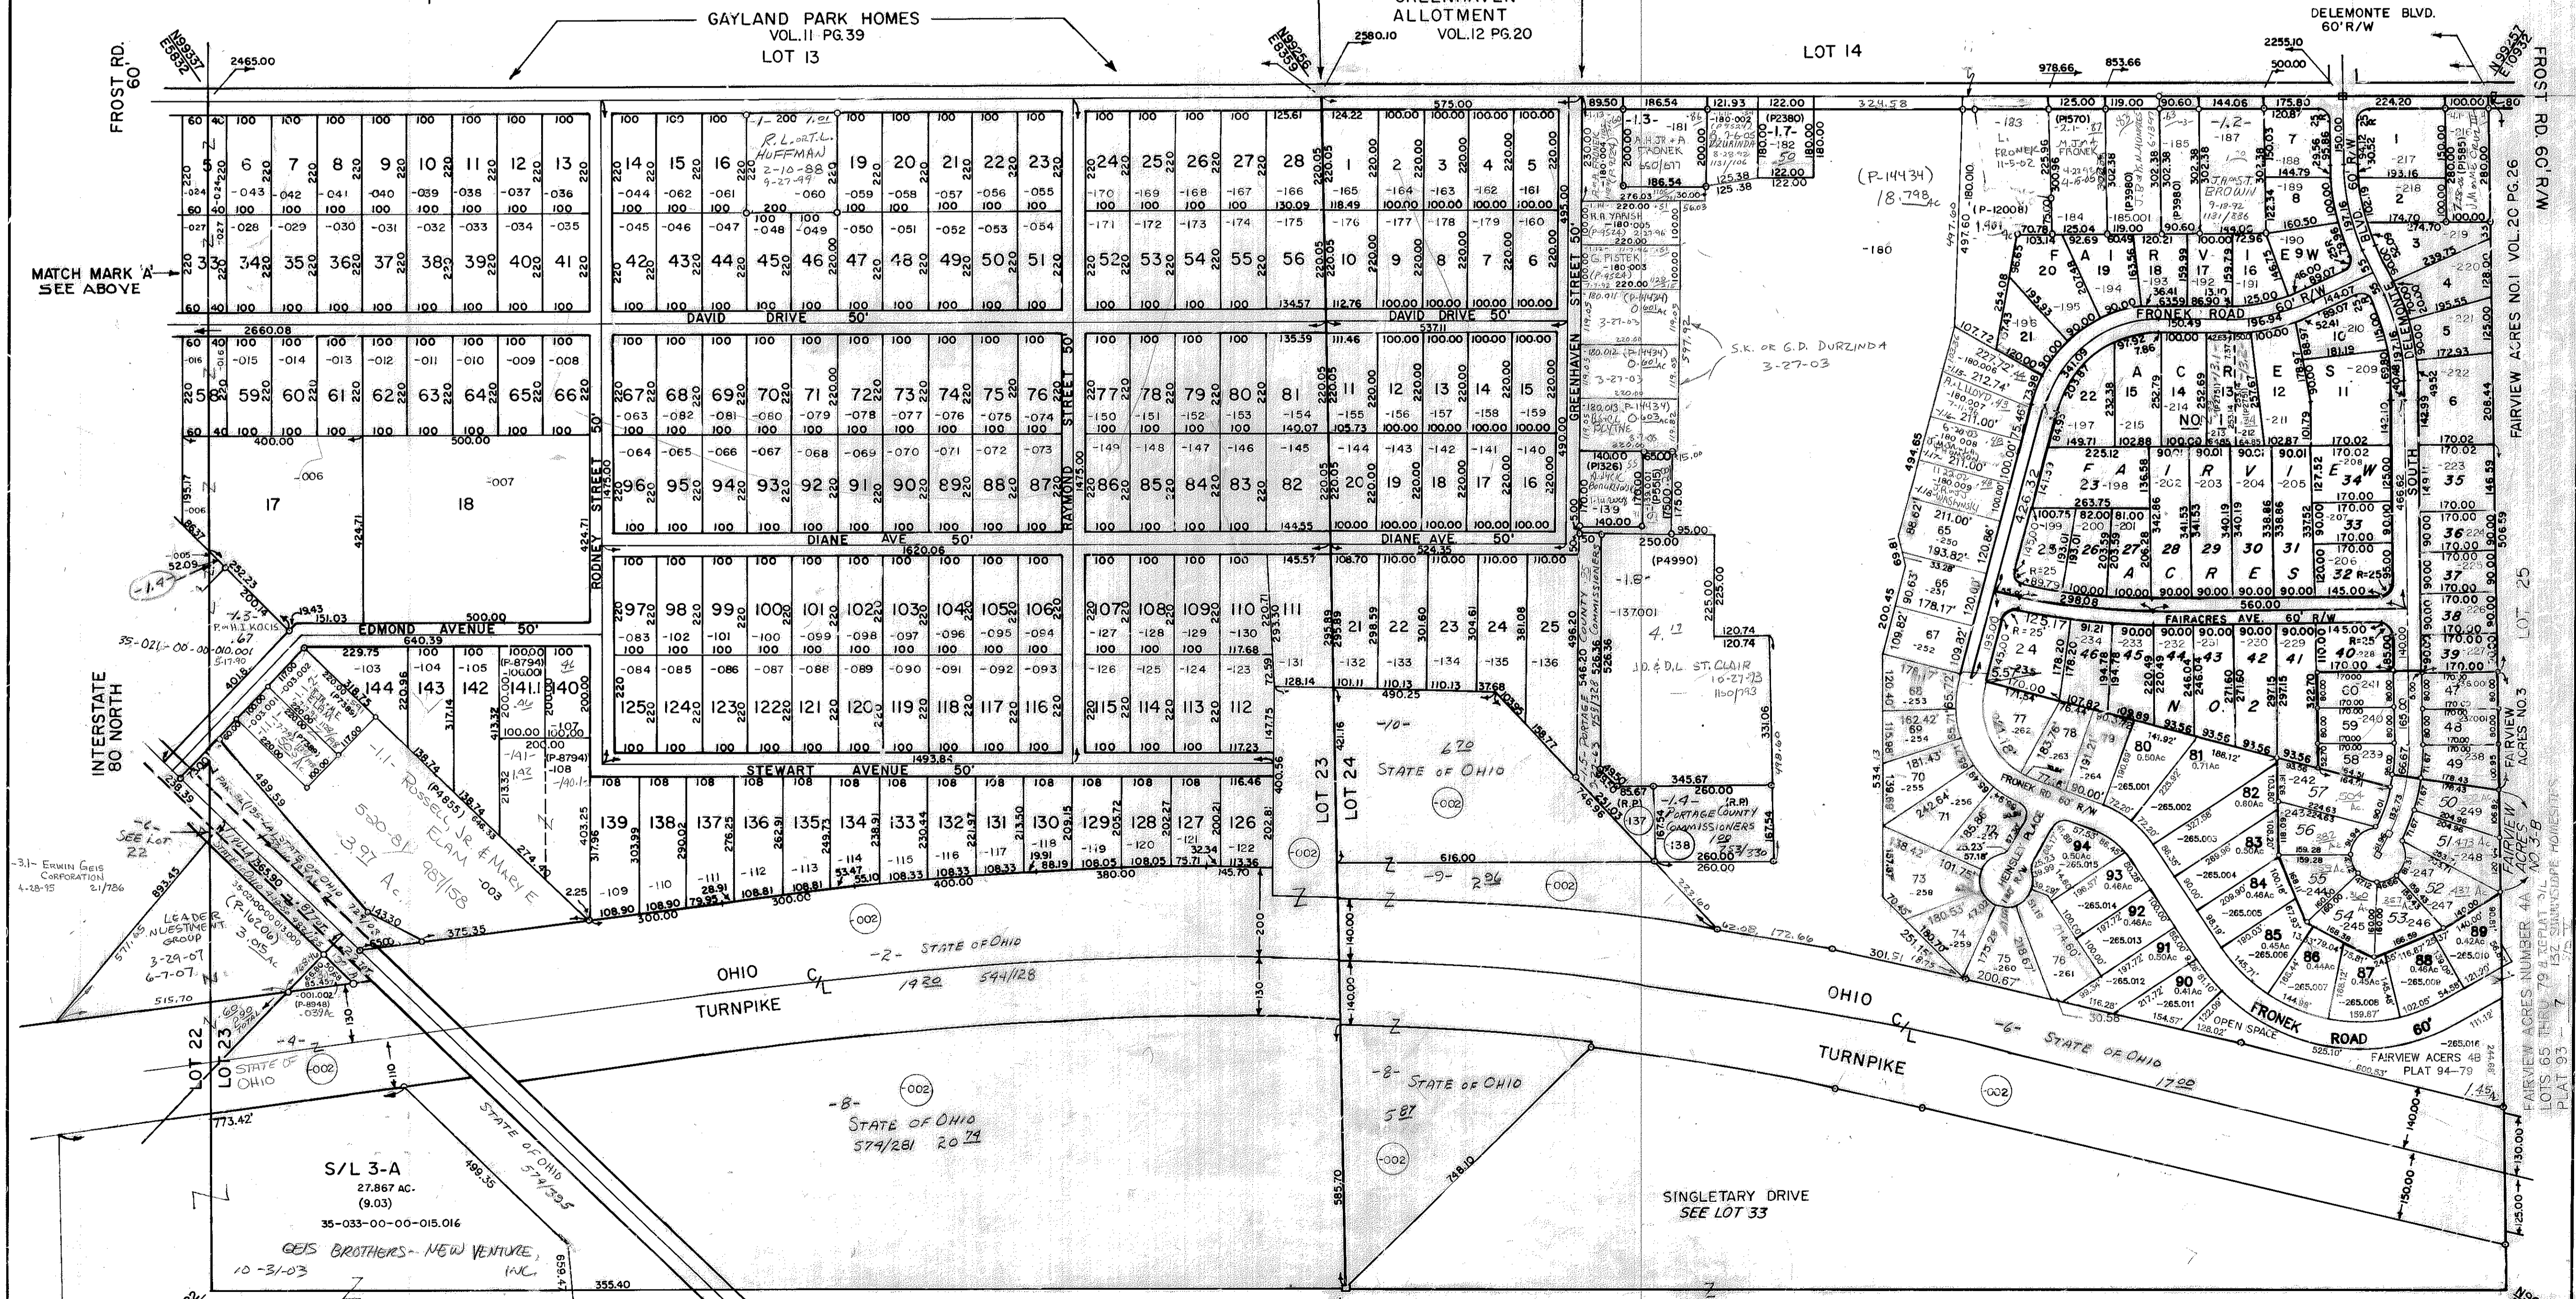

3-1- ERWIN GEIS CORPORATION
4-28-15 2/1786

S/L 3-A
27.867 AC.
(9.03)
35-033-00-00-015.016
GEIS BROTHERS - NEW VENTURE, INC.
10-31-03

INTERSTATE COMMERCE CENTER
PLAT 95-30

35-023-00-00-000.000
STREETSBO RO CITY

23 & 24

SCALE 1" = 200'