


GREENTREE VILLAGE SUBDIVISION

NO. 4, LOTS 31-54, & BLOCK 3D PLAT 97-23
 PHASE 4A, LOTS 55-76, PLAT 2000-12 & 1.443 Ac. OPEN SPACE — OWNER OF UNSOLD LOTS: (BLONDER DEVELOPMENT CORPORATION)
 2-17-00 10-1-00 9-7-99

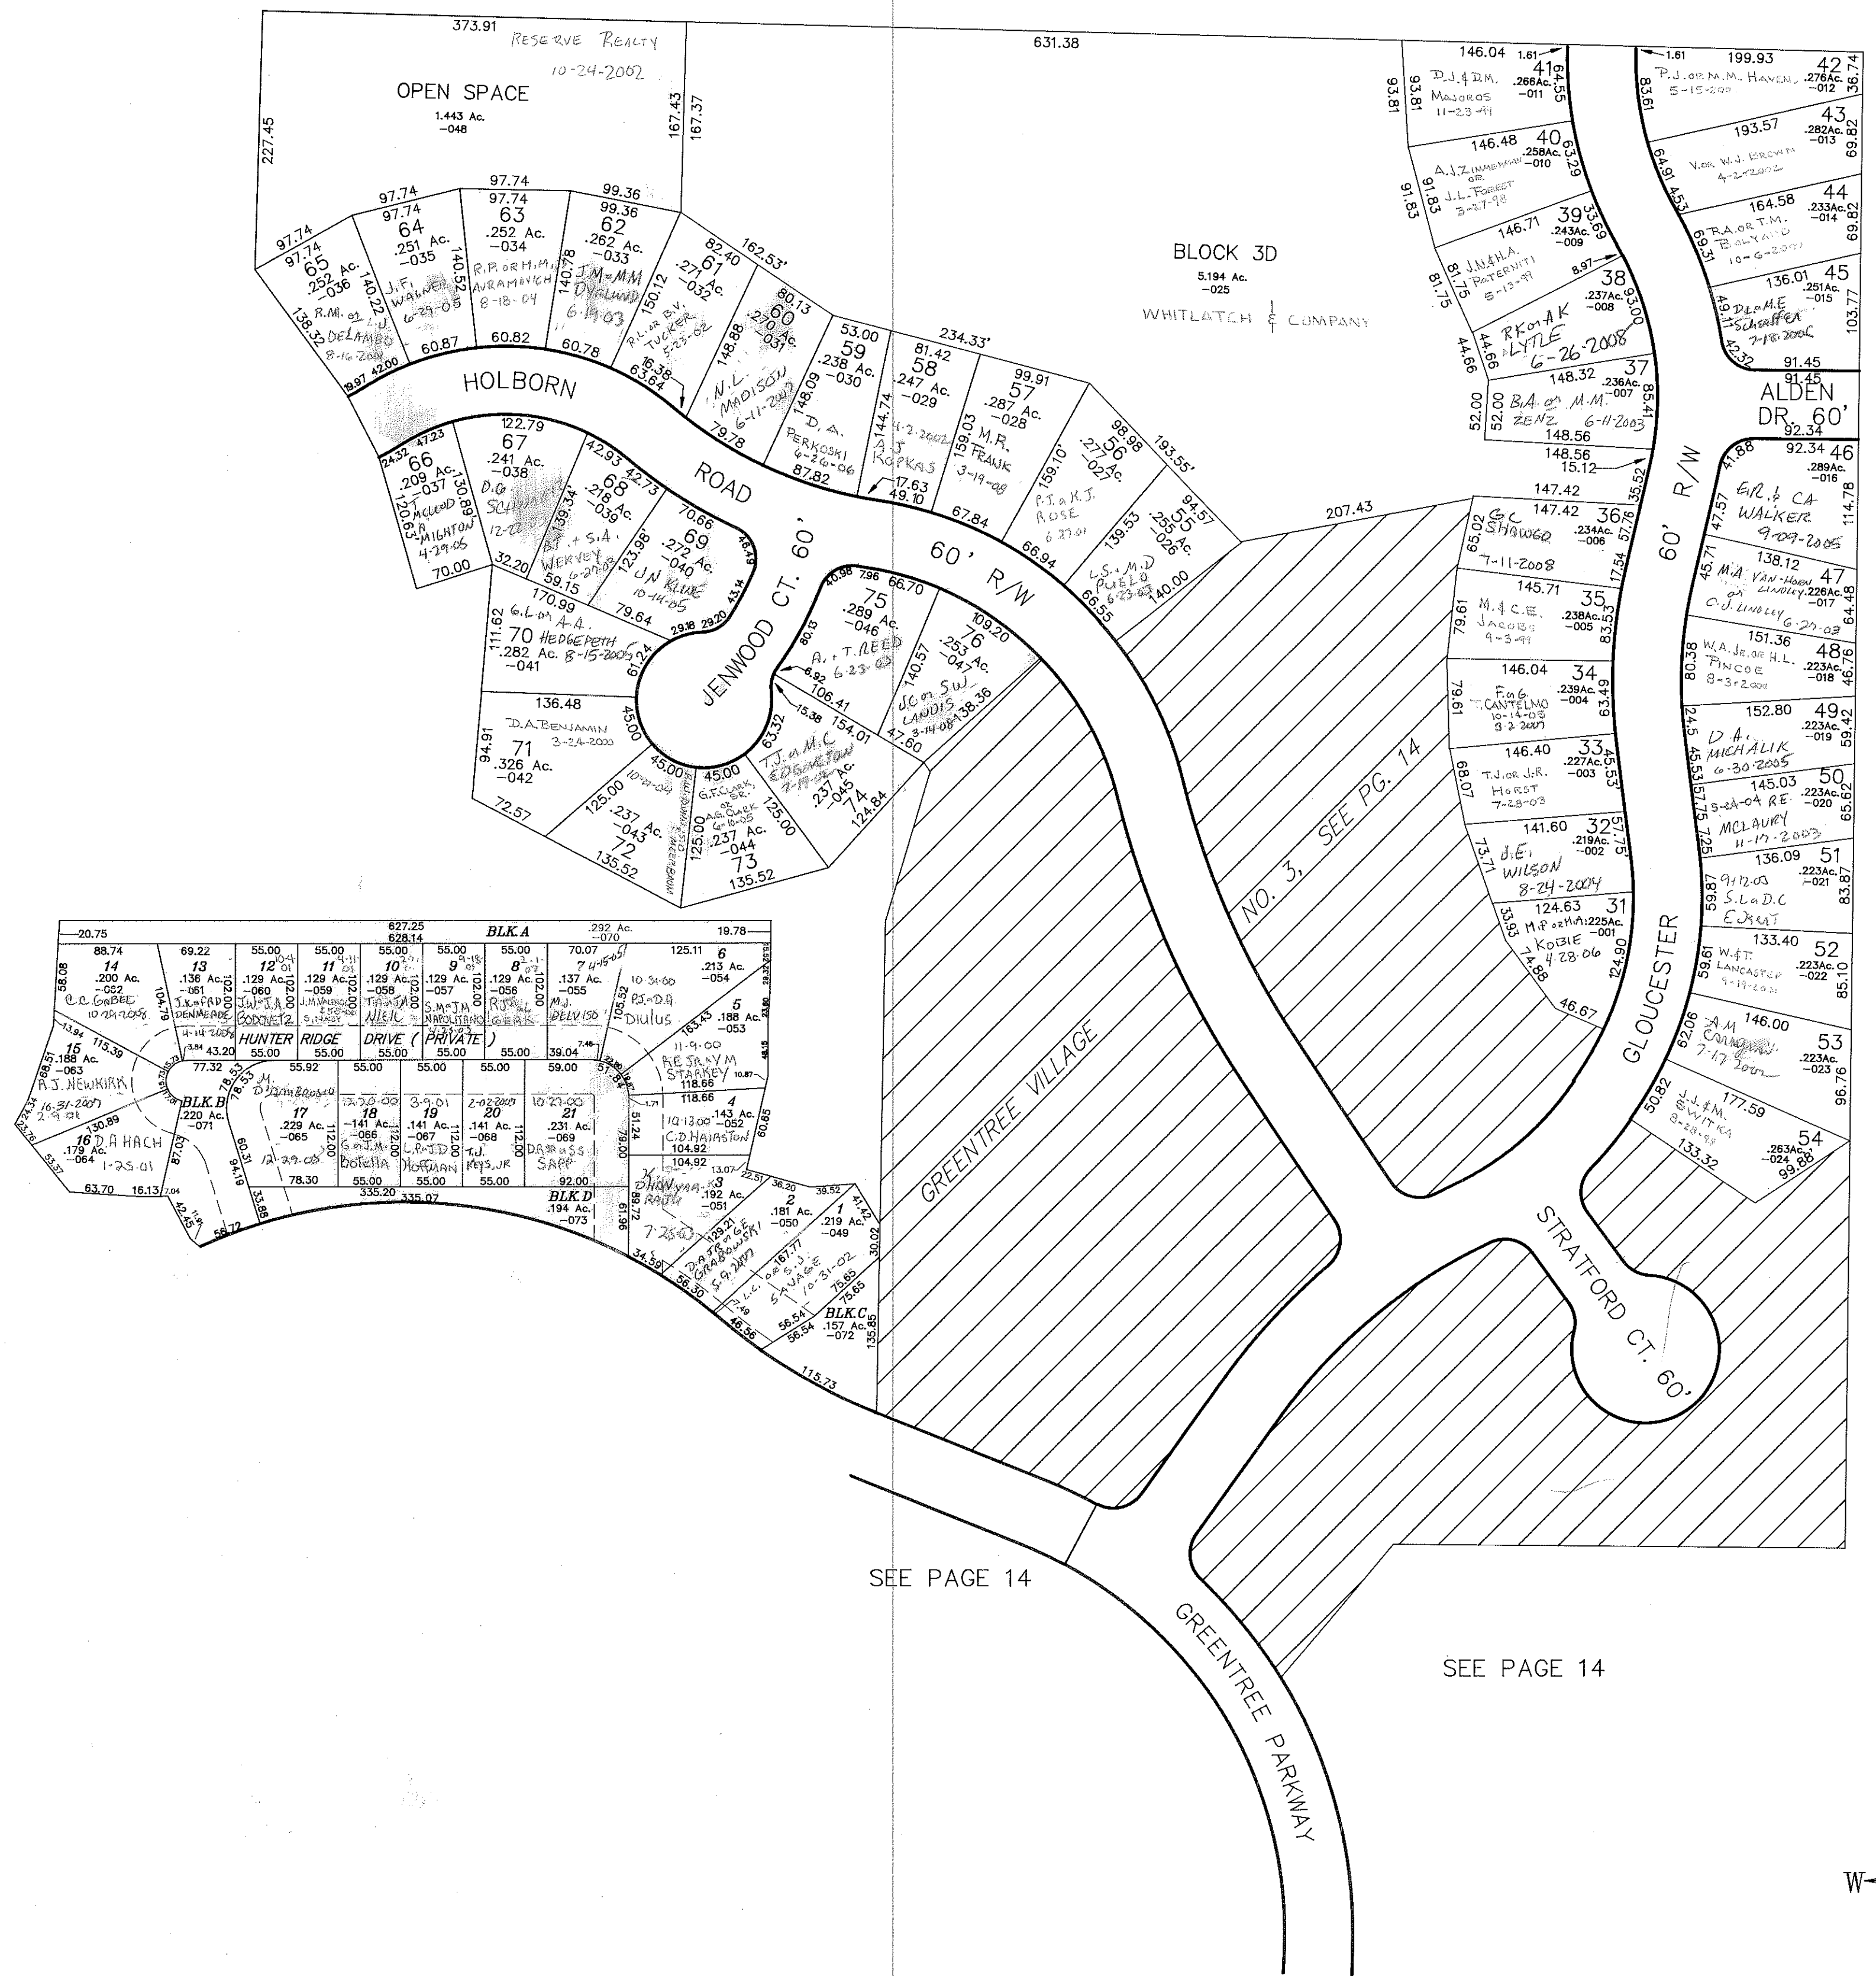

SEE PAGE 14


SEE PAGE 14

HUNTER RIDGE CLUSTER HOMES

LOTS 1-21, & BLOCKS A, B, C, & D PLAT 2000-45 6-23-2000

OWNER OF UNSOLD LOTS: DJM HOLDINGS, LTD
 BLOCKS A, B, C, & D OWNED BY: HUNTER RIDGE CLUSTER HOME COMMUNITY ASSOCIATION, INC. 7-30-2004

GRAPHIC SCALE

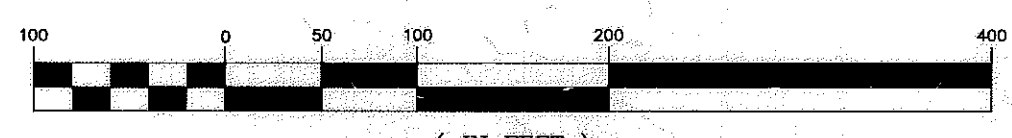

(IN FEET)
 1 inch = 100 ft.

35-014-20-00-000.000
 STREETSBORO CITY

14-B