


36-045-10-00-000000
 SUFFIELD TWP
 SCALE: 1" = 100'
45-A

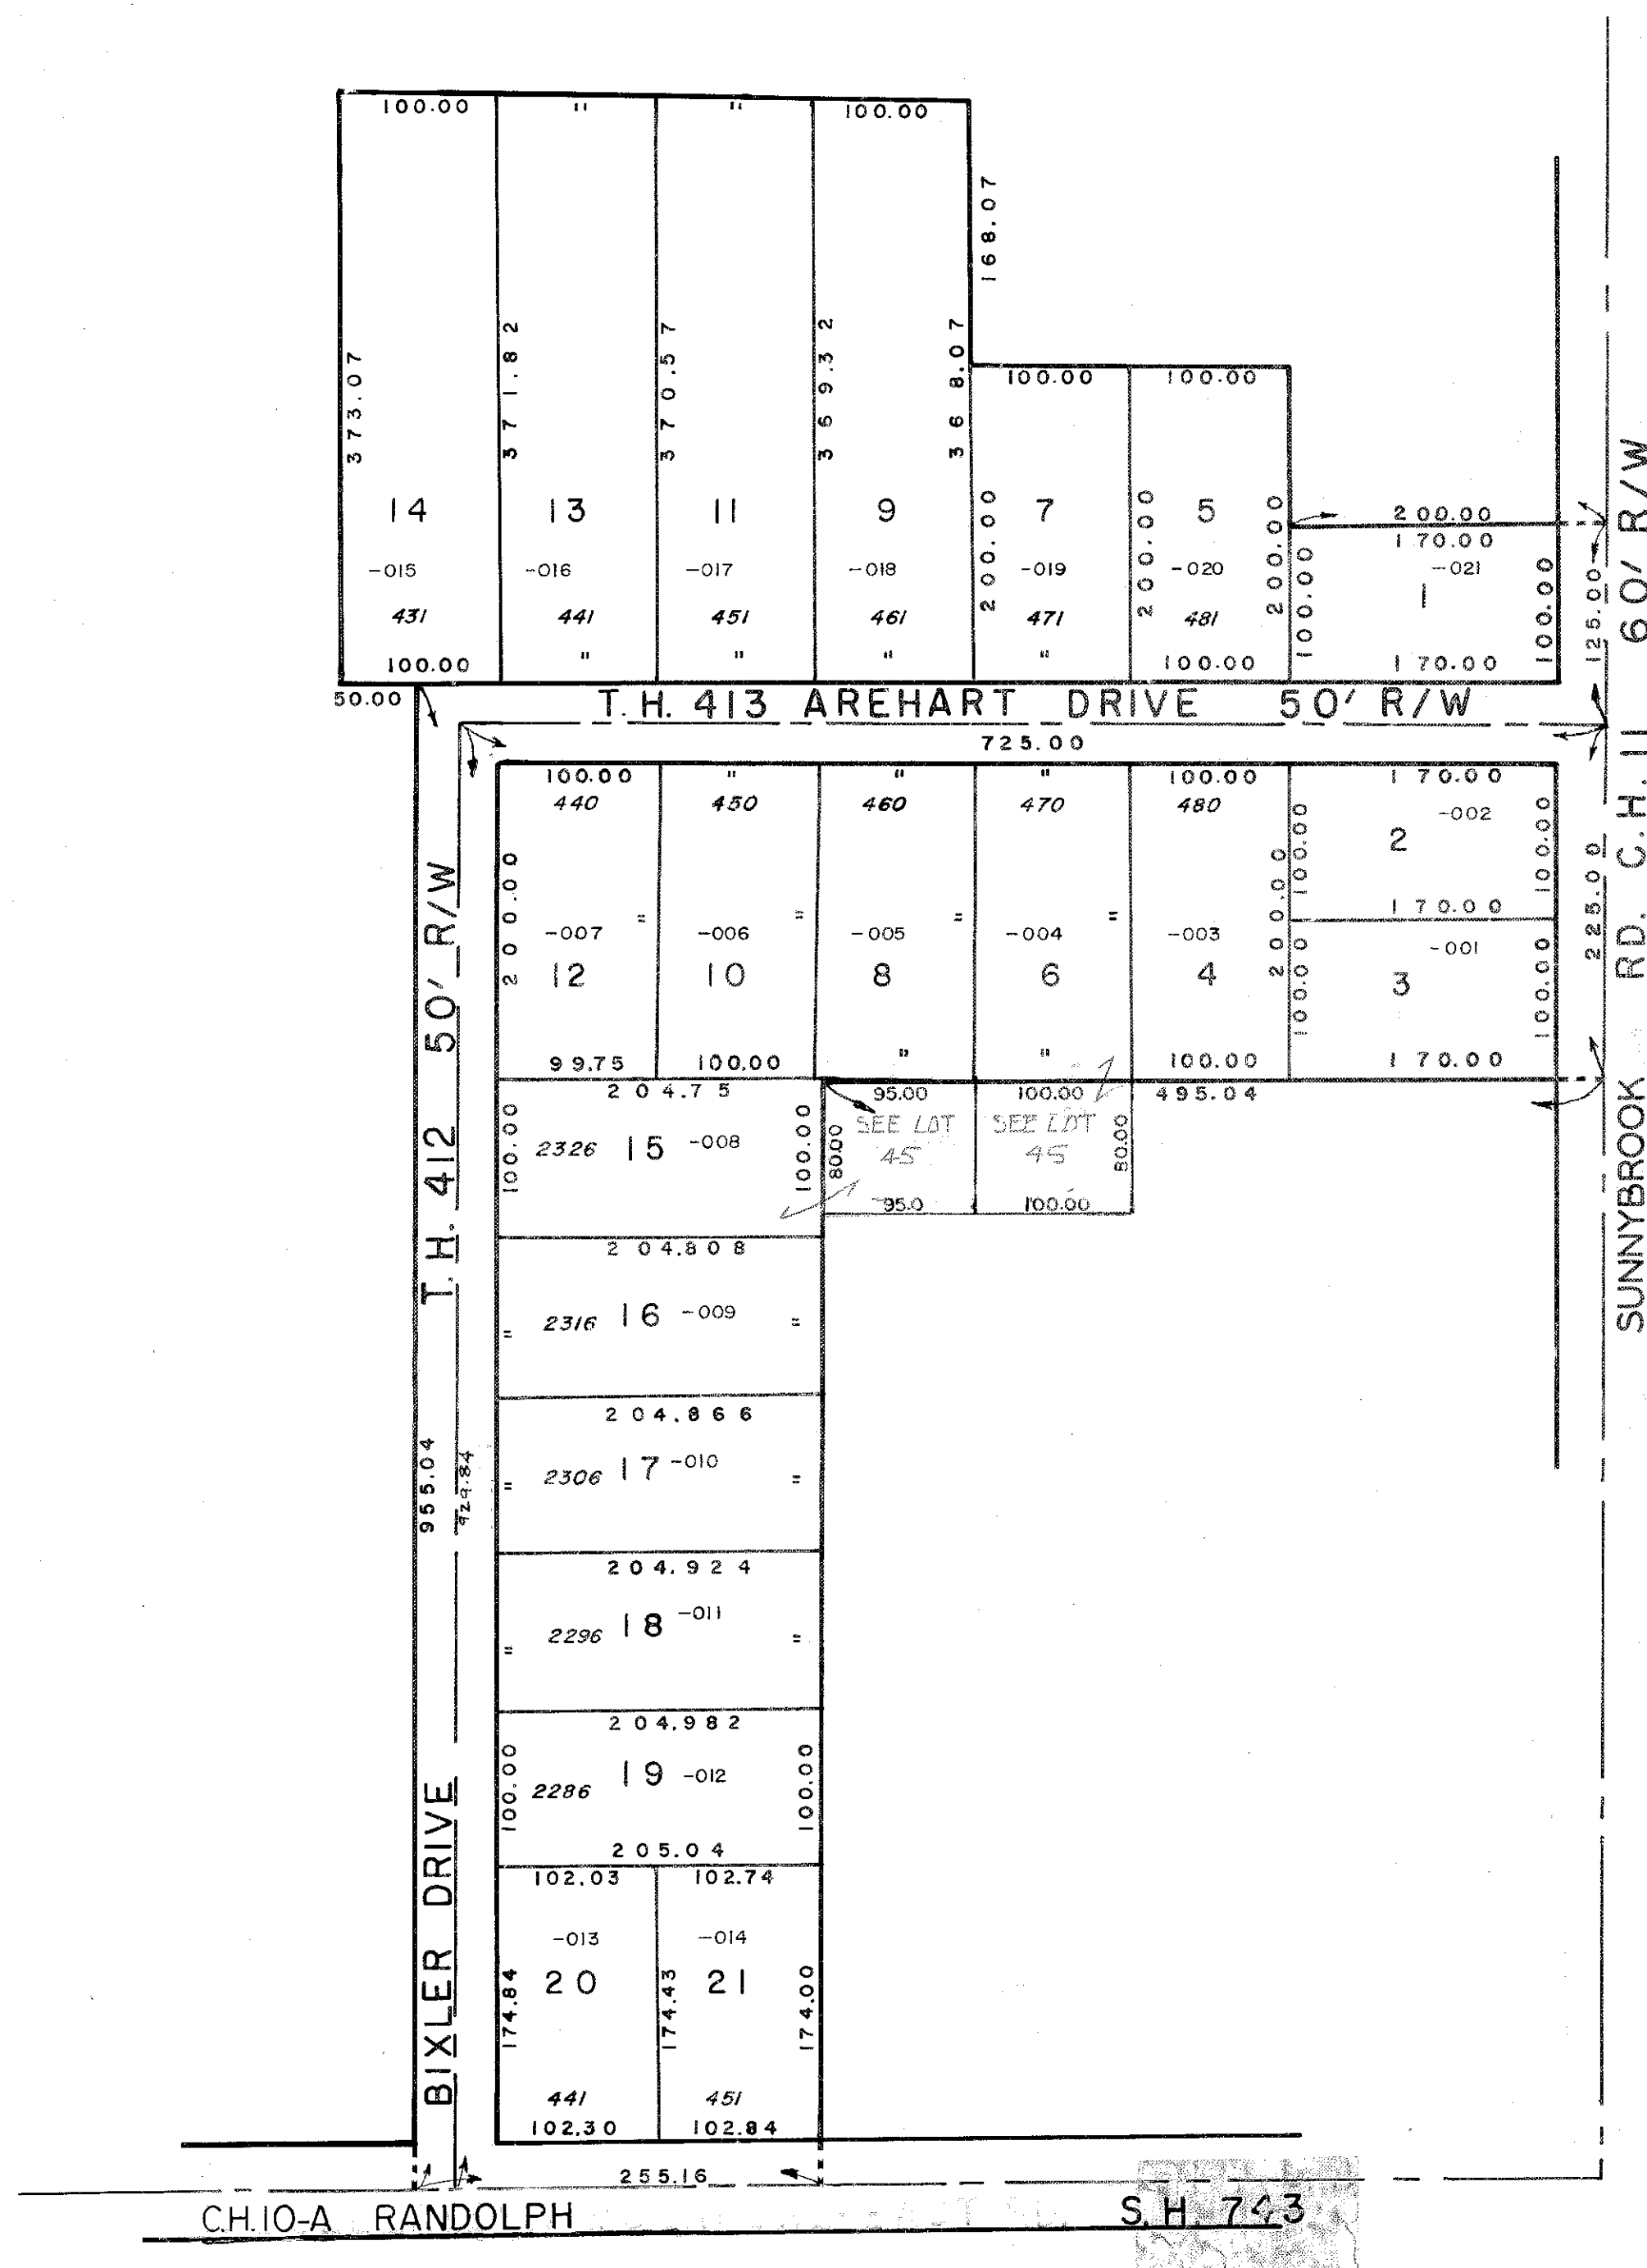

LOT	NAME	VOL/PG
1	STEVE J. OR GERALDINE DIBONA 5/21/63 4-28-82	775/591 934/1133
2	DOUGLAS A. OR PATILKA B. GARDNER 6-15-2005 7-20-07 12-26-2000 12-20-73	947/382 1153/115
3	B.D. PULTRONA 3-12-2001 12-28-77	911/416 790/302
4	CHARLES D. JR. OR BARBARA J. BICKETT 4/11/66 3-31-82	994/1112 760/279
5	J.B. OR M. DAVIS 4/30/64	620/101
6	AUSTIN P. OR ELMER A. CIPPANT TRUST 6605 976/81 2-25-86	679/557 682/105
7	R.C. JR. OR S.L. WATTS	6-23-93 1141/730
8	T.J. A. CHAYA 9-28-99	1149/486
9	D.A. OR J.M. BRAGA 2-12-70 R.A. OR B.D. TURNER 12-18-90	12-18-90 3-20-08
10	J.M. BRAGG 2-18-92	112/759
11	L.W. LIVIGNI	9-26-2008
12	DAVID E. DEBRAH 8-3-10	454/101
13	L.J. WALKER 8-10-07	
14	D.E. FOUTS 8-10-07	
15	T.J. & C.A. ZIMOUITZ 11-27-95	
16		
17	L.D. PLY - TRUSTEE 5-24-97 12-2-98	72-397 716-210-55
18	M.L. OR B. BARDAIS R.L. & D.M. WARE 12-23-83 (11-16-2003)	833/322
19	R.L. & D.M. WARE 11/30/02 (11-16-2003)	943/436
20		
21	R.L. & D.M. WARE, TRUSTEE'S (11-16-2003) 8-19-93	1107/574 675/251

AREHART ALLOTMENT

SUB. DIV. NO. I VOL.13 PG.14

HELEN BIXLER OWNER

SUFFIELD TWP.