


60' R/W
T.H. 236-A
BRYANT

60' R/W
C.H. 235-A
STANLEY

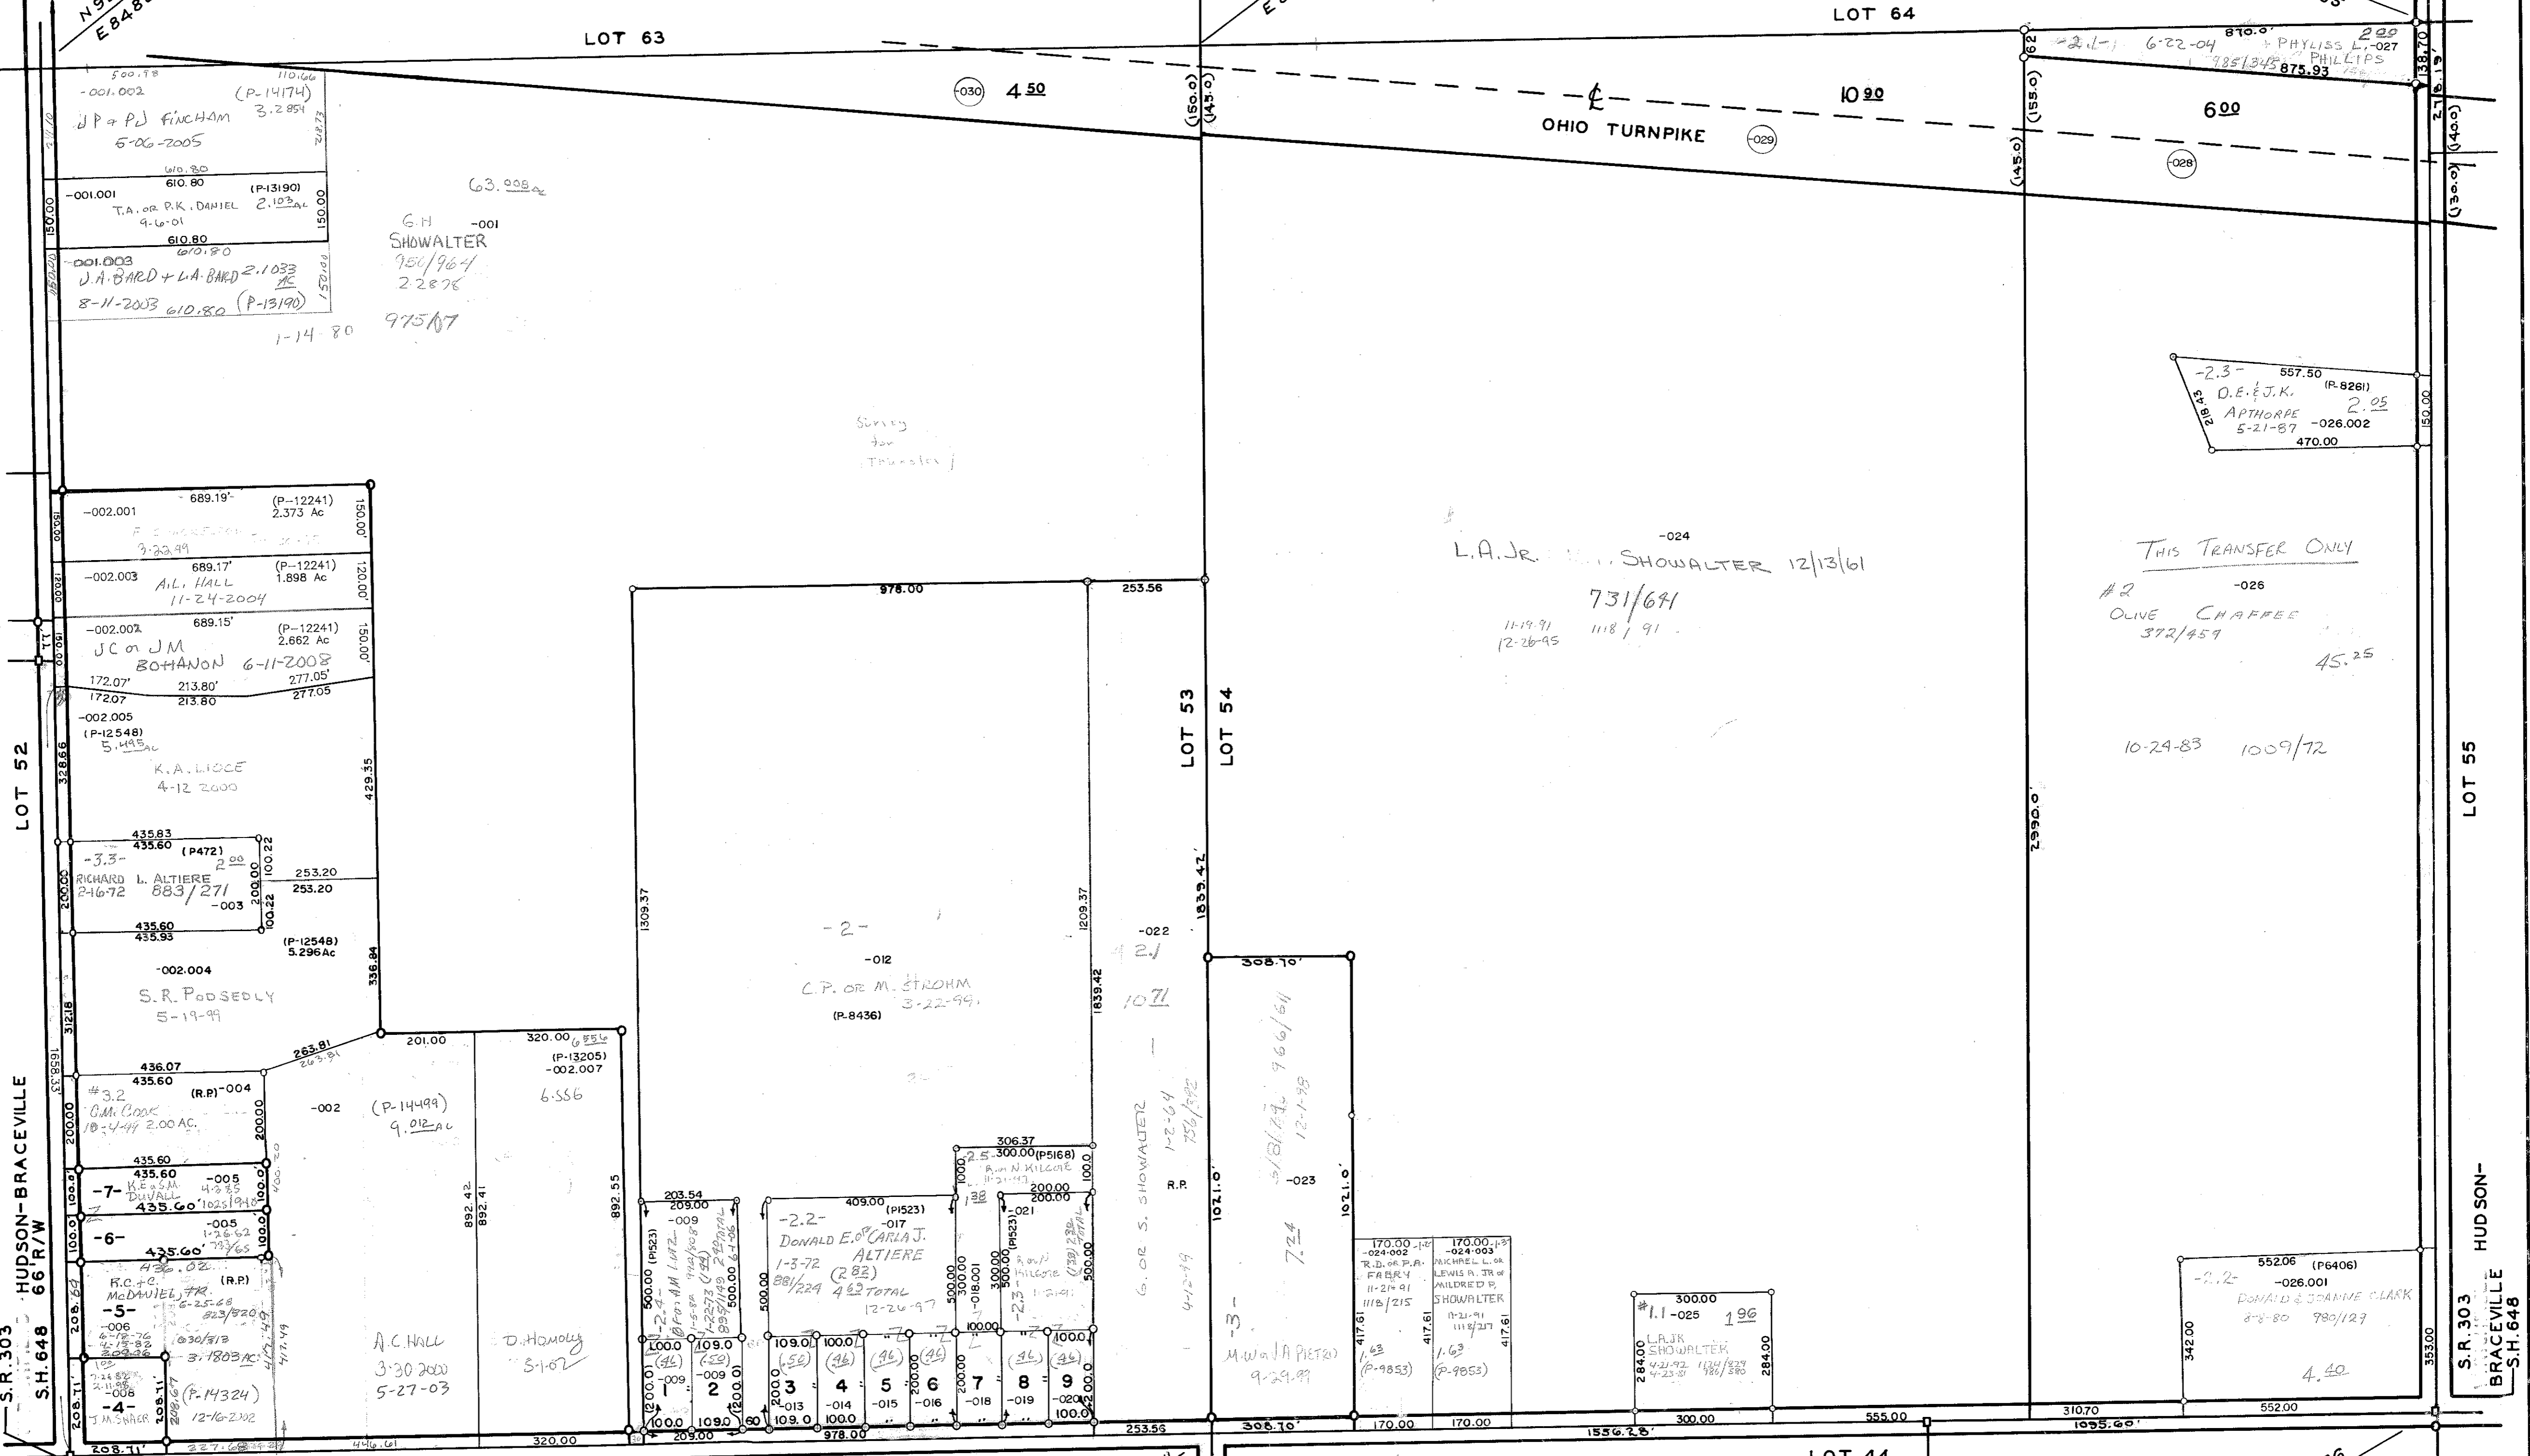

S.R. 303
HUDSON-BRACEVILLE
66' R/W
S.H. 648

S.R. 303
HUDSON-
BRACEVILLE
S.H. 648

MERRY KNOLL PLAT NO. 1

Lot	Owner	Date	Acres
1	B.F. & A.M. LUTZ	1-5-82	992/1608
2	B.F. & A.M. LUTZ	1-22-73	895/1149
3	DONALD E. & CARLA J. ALTIERE	1-3-72	881/229
4	DONALD E. & CARLA J. ALTIERE	1-3-72	881/229
5	DONALD E. & CARLA J. ALTIERE	1-3-72	881/229
6	DONALD E. & CARLA J. ALTIERE	1-3-72	881/229
7	R. & N. KILGORE	11-21-97	
8		11-21-97	
9		11-21-97	

T.H. 249-A
WADSWORTH

N 89376
E 89974

N 89469
E 84932

40-053-00-00-000.000
WINDHAM TWP.

SCALE: 1" = 200'