

WINDHAM ESTATES NO. 3B PART OF LOT 58 WIND. TWP. & VILLAGE

(LOTS 265 THRU 362) VOL. 22 PG. 68


SPRING WOODS 3A PART OF LOT 58 WIND. TWP. & VILLAGE

(LOTS 223 THRU 257) VOL. 22 PG. 69

SPRING WOODS 4A PART OF LOT 59 WIND. TWP.

(LOTS 363 THRU 379) VOL. 23 PG. 31

SCALE 1"=100

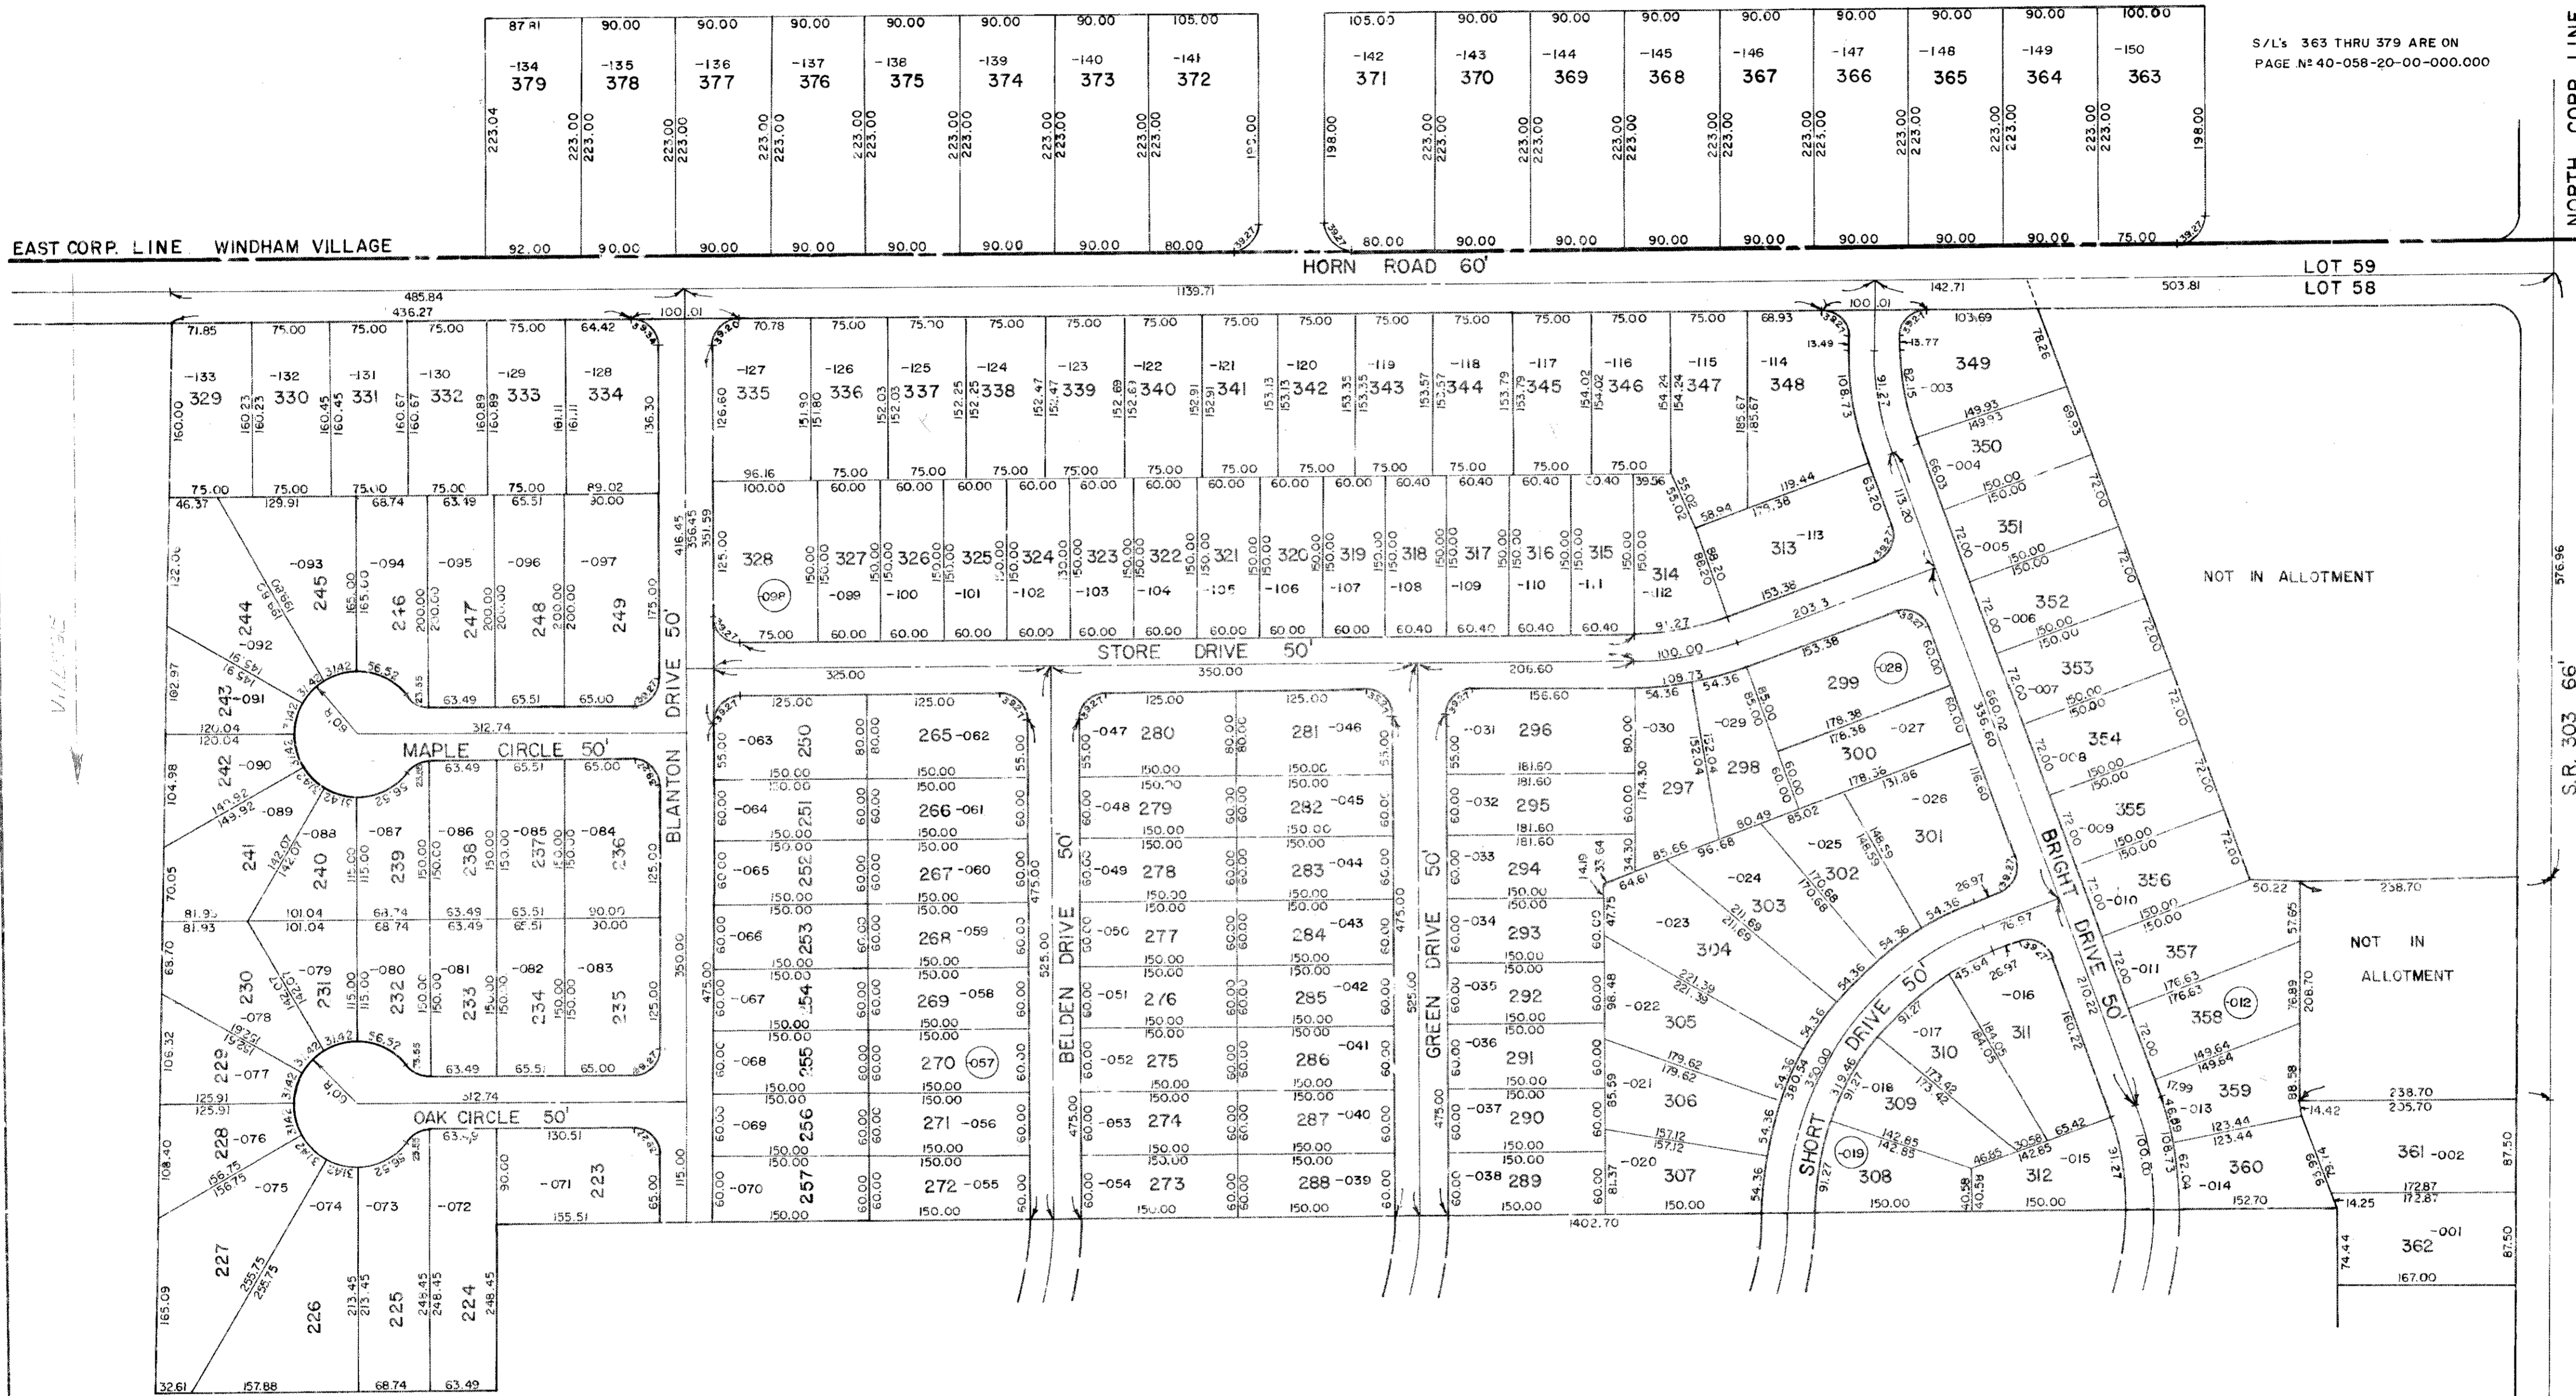

S/L's 363 THRU 379 ARE ON PAGE N° 40-058-20-00-000.000

NORTH CORP. LINE WINDHAM VILLAGE

S.R. 303 66'

TWP. - 40-058-20-00-000.000
VILLAGE - 41-058-20-00-000.000
WINDHAM VILLAGE & TWP.
SCALE 1"=100

58-B